

Almstrup Kanal

Regulativrevision 2020



Lodret akse : Kote i m DVR90, skala 1:50

Vandret akse : Afstand i m, skala 1:50



Bilag 4.1

— Almstrup Kanal Regulativ 2020
— Almstrup Kanal opmålt juni 2020

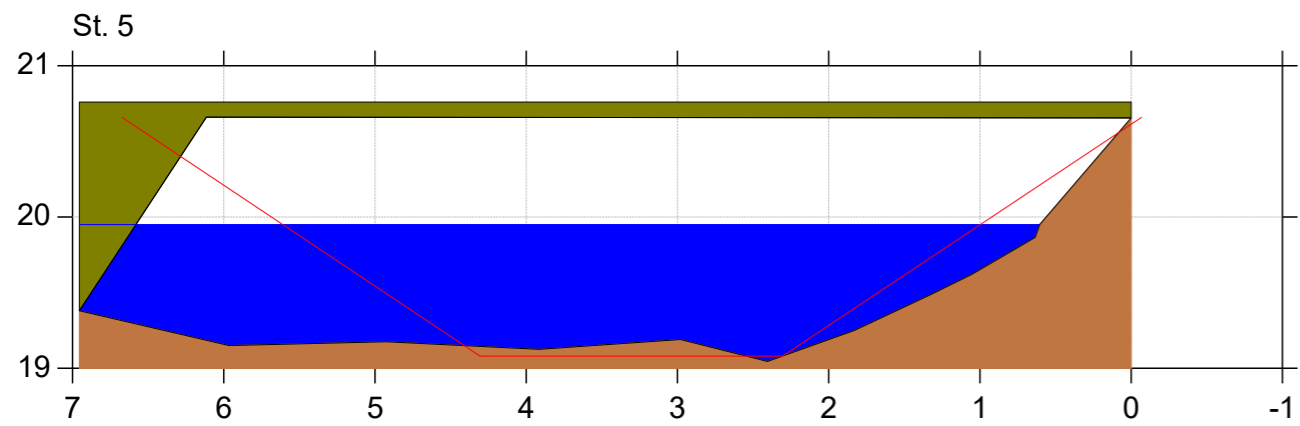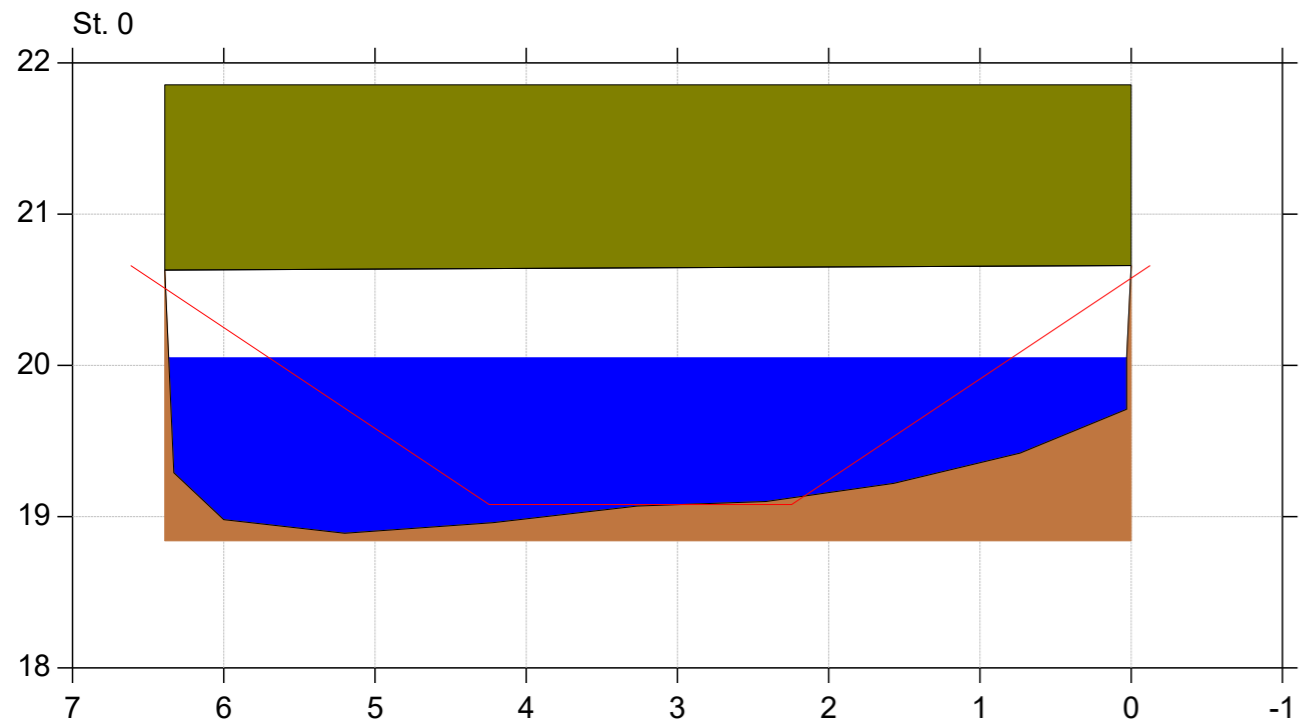

Almstrup Kanal

Regulativrevision 2020



Lodret akse : Kote i m DVR90, skala 1:50

Vandret akse : Afstand i m, skala 1:50



Bilag 4.1

— Almstrup Kanal Regulativ 2020
— Almstrup Kanal opmålt juni 2020

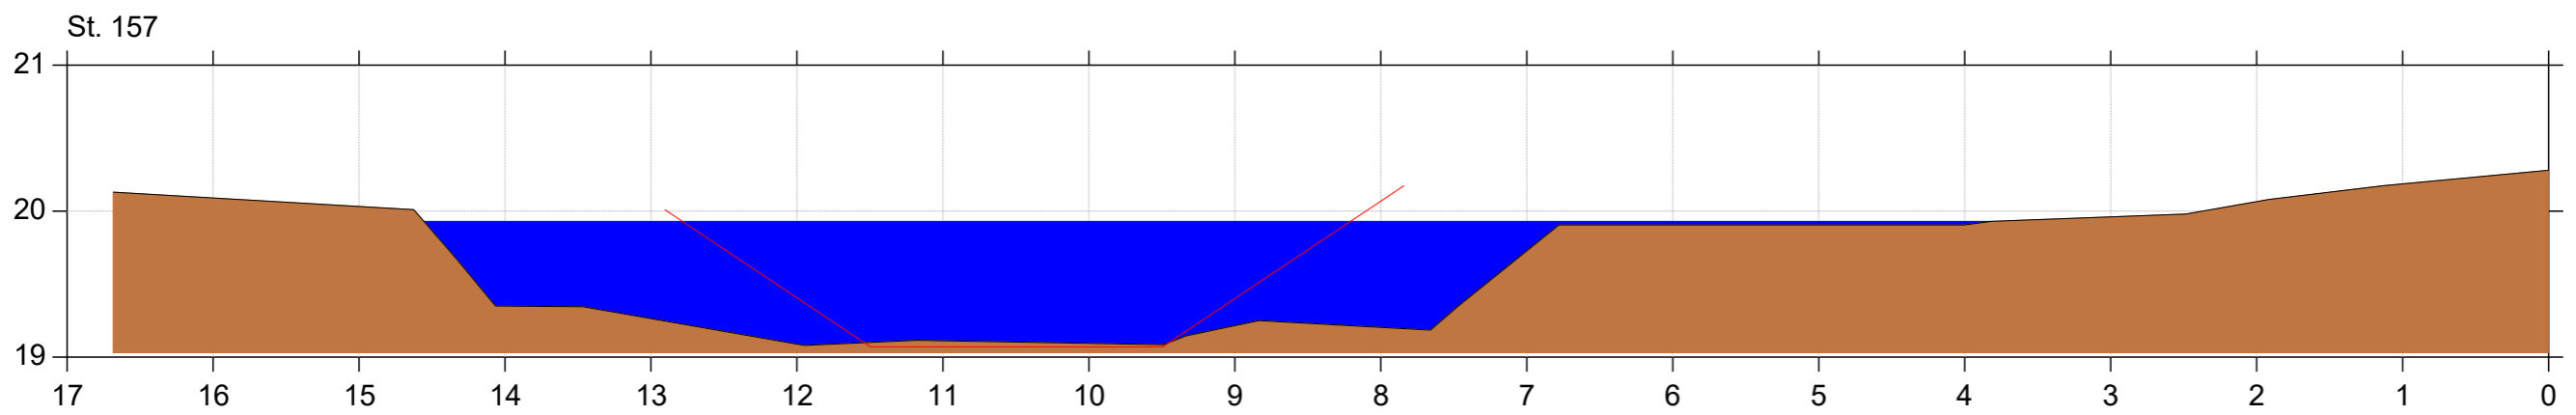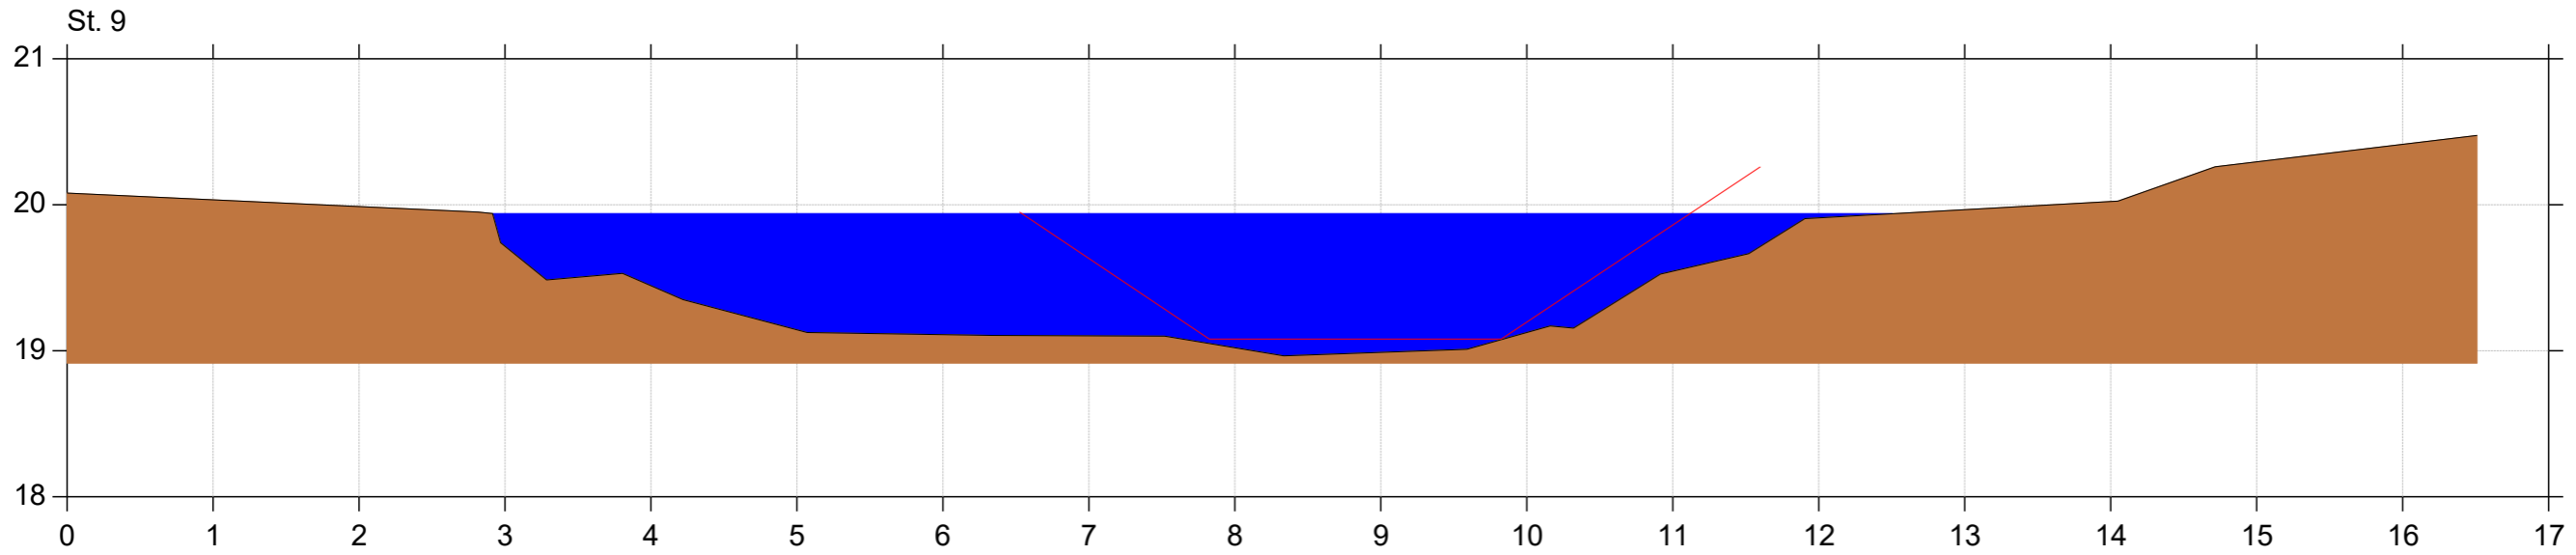

Almstrup Kanal

Regulativrevision 2020



Lodret akse : Kote i m DVR90, skala 1:50

Vandret akse : Afstand i m, skala 1:50



Bilag 4.1

— Almstrup Kanal Regulativ 2020
— Almstrup Kanal opmålt juni 2020

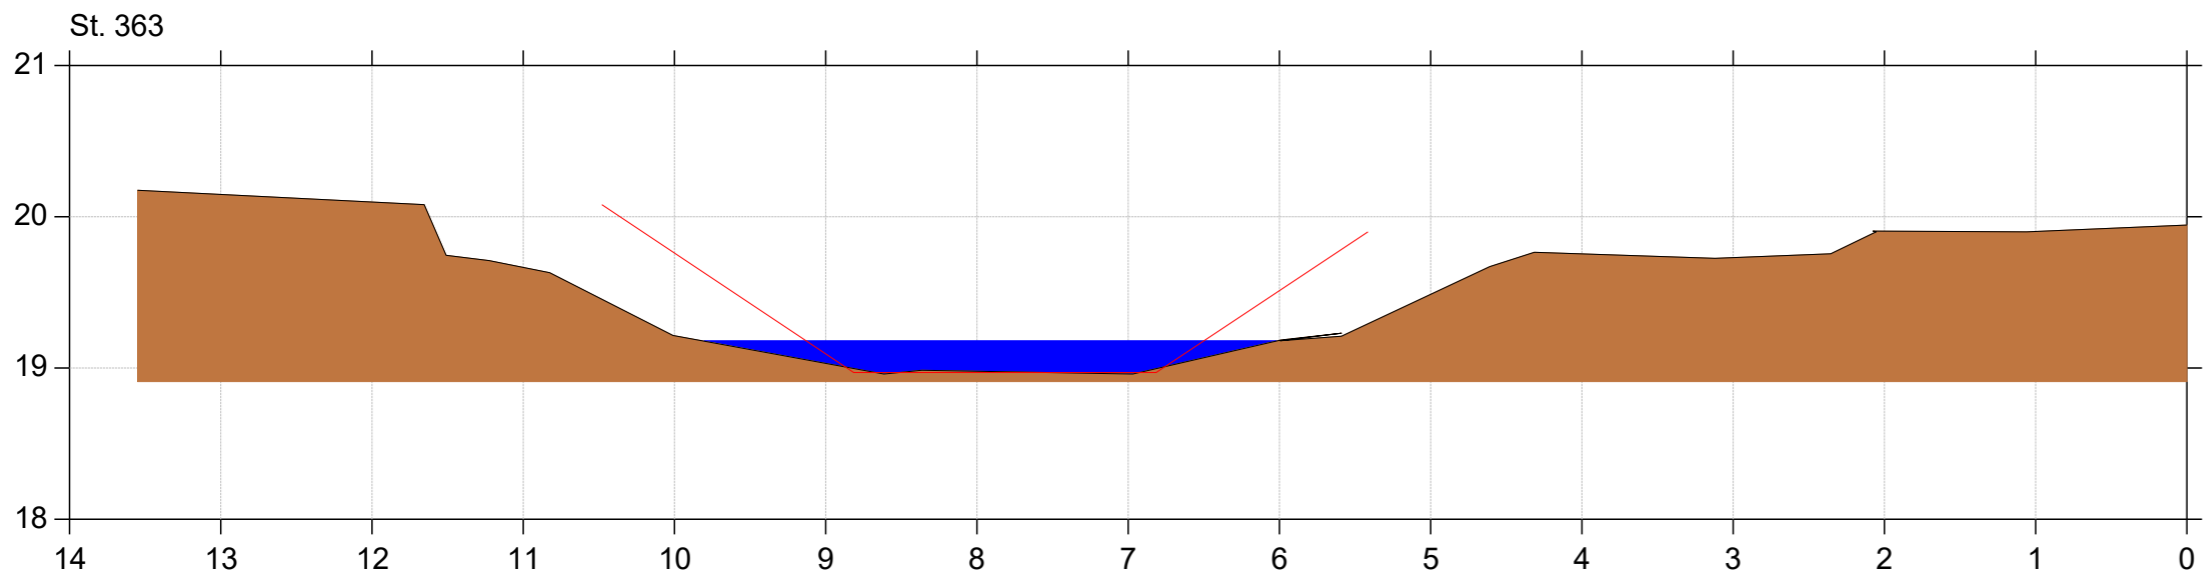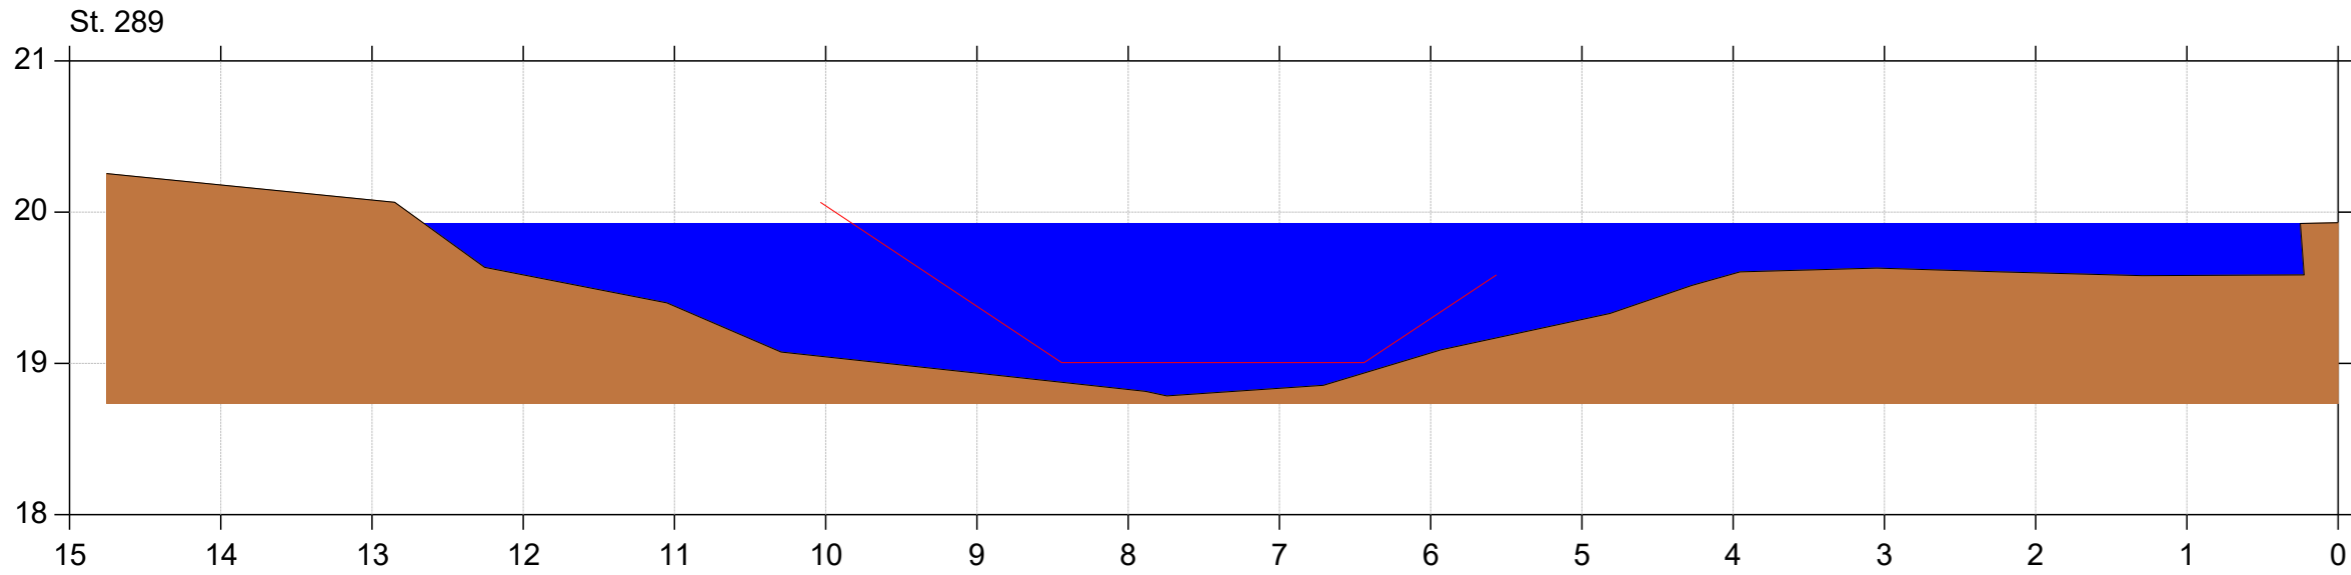

Almstrup Kanal

Regulativrevision 2020



Lodret akse : Kote i m DVR90, skala 1:50

Vandret akse : Afstand i m, skala 1:50



Bilag 4.1

— Almstrup Kanal Regulativ 2020
■ Almstrup Kanal opmålt juni 2020

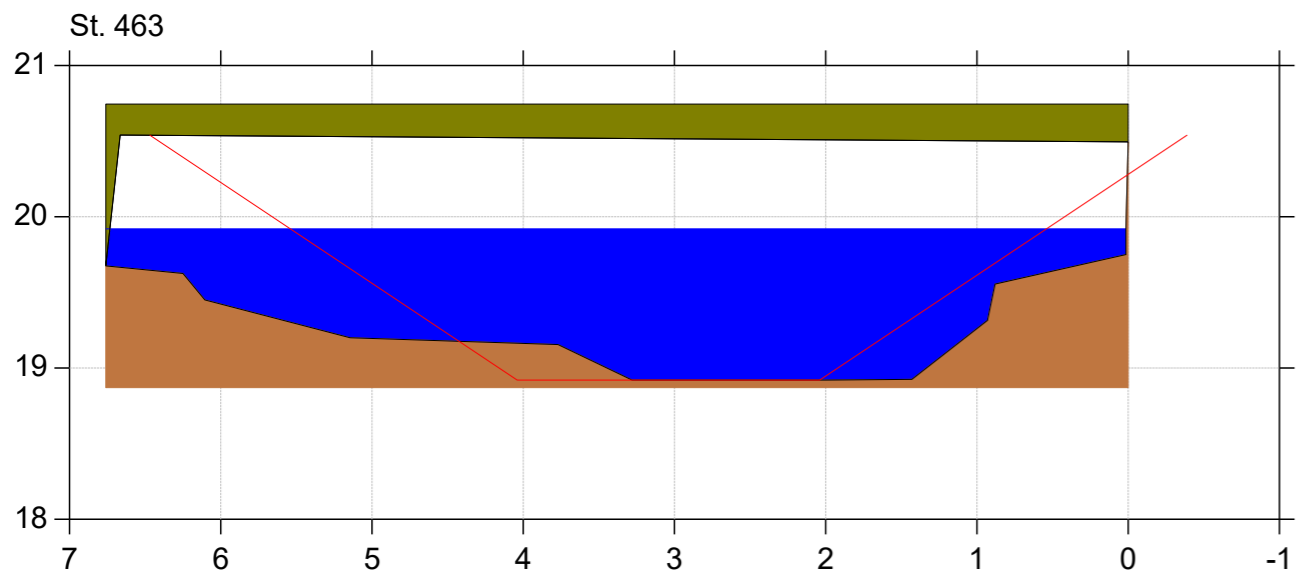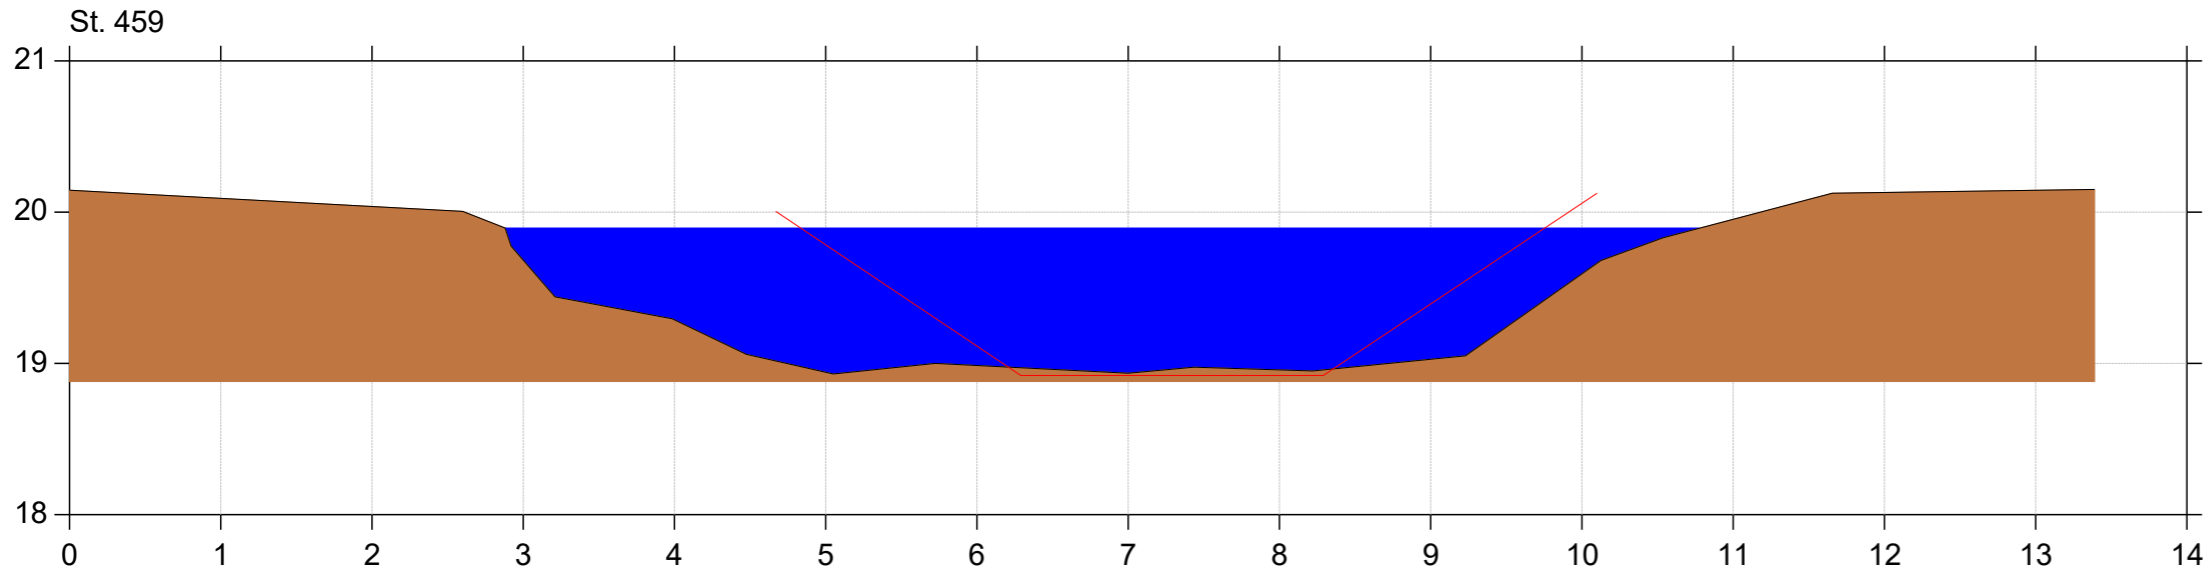

Almstrup Kanal

Regulativrevision 2020



Lodret akse : Kote i m DVR90, skala 1:50

Vandret akse : Afstand i m, skala 1:50



Bilag 4.1

— Almstrup Kanal Regulativ 2020
— Almstrup Kanal opmålt juni 2020

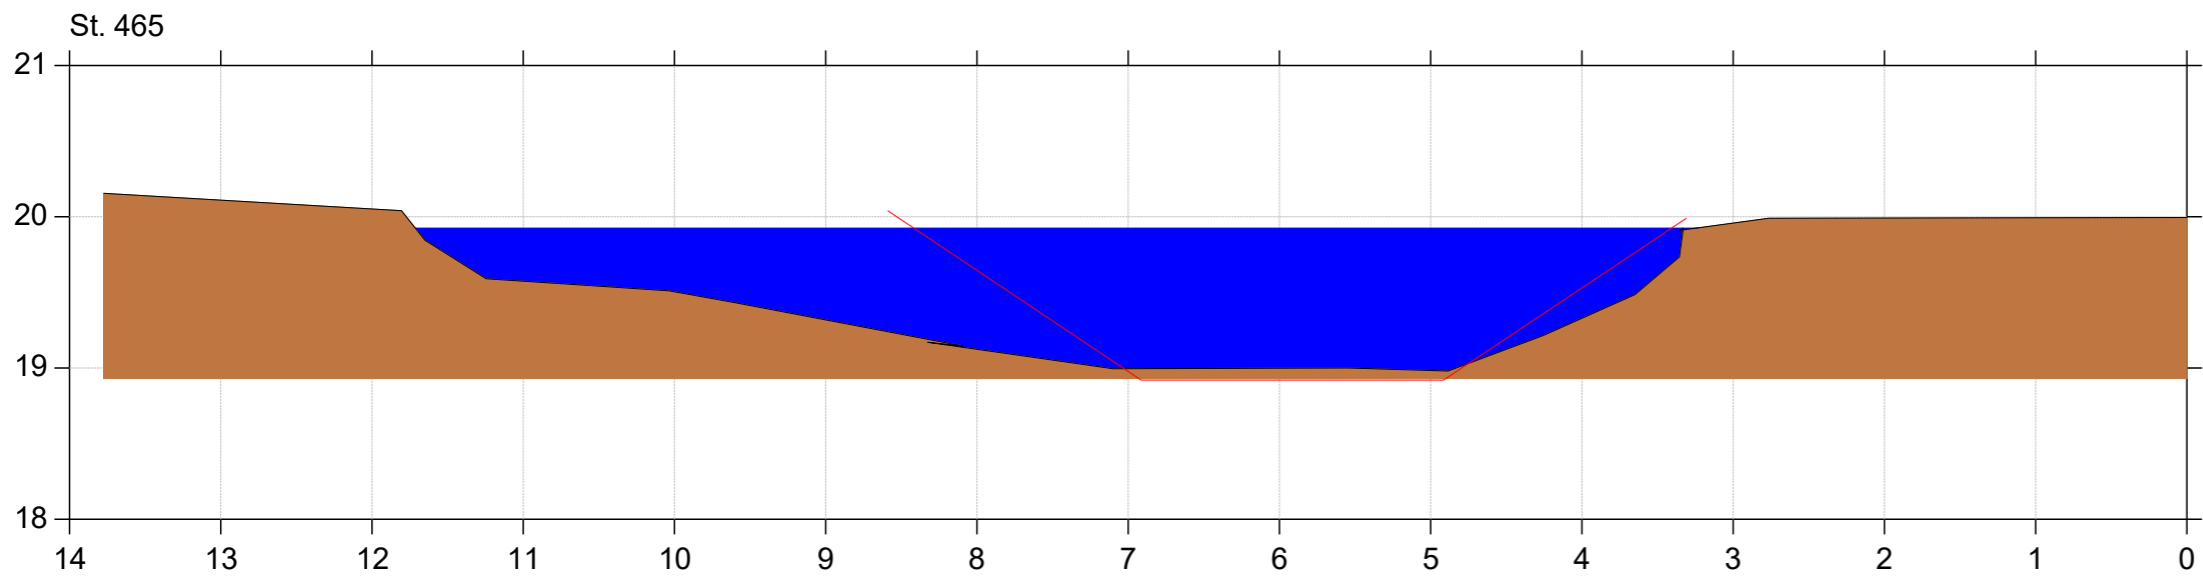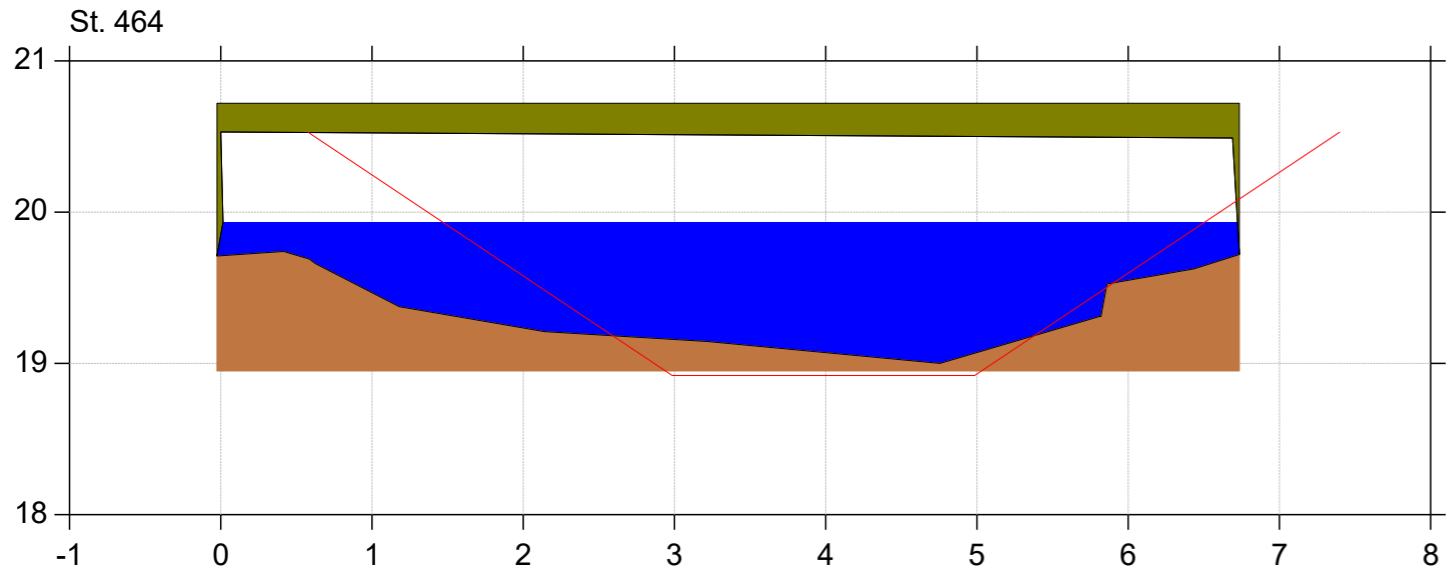

Almstrup Kanal

Regulativrevision 2020



Lodret akse : Kote i m DVR90, skala 1:50

Vandret akse : Afstand i m, skala 1:50



Bilag 4.1

— Almstrup Kanal Regulativ 2020
— Almstrup Kanal opmålt juni 2020

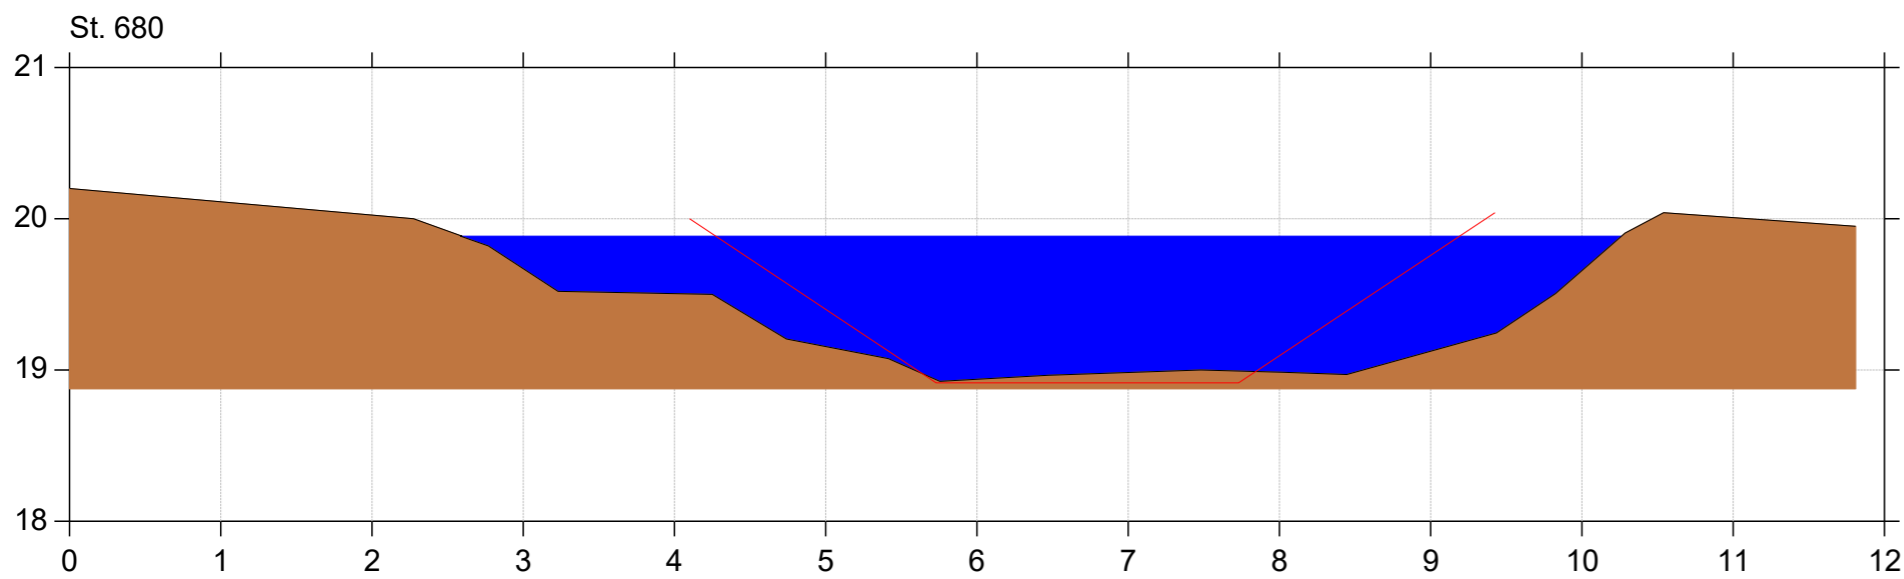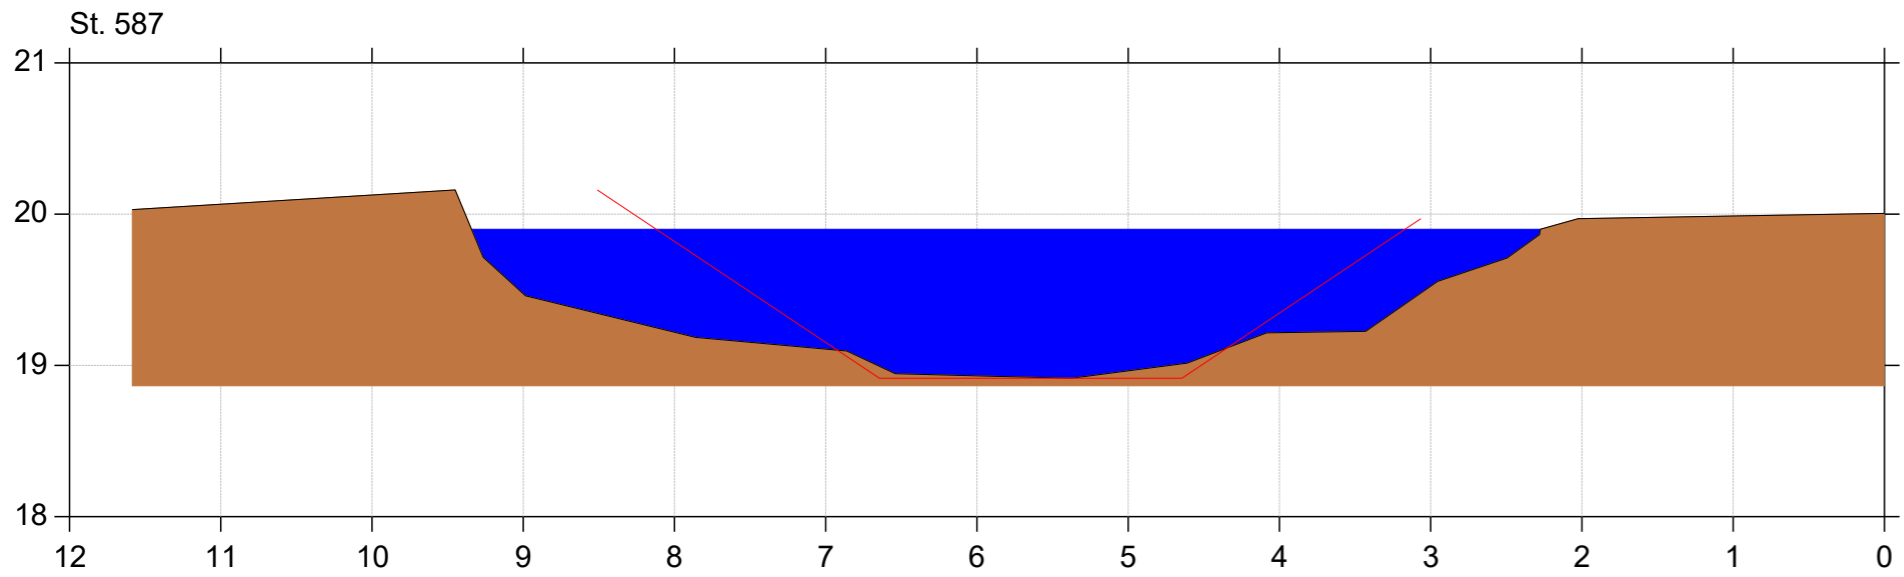

Almstrup Kanal

Regulativrevision 2020



Lodret akse : Kote i m DVR90, skala 1:50

Vandret akse : Afstand i m, skala 1:50



Bilag 4.1

— Almstrup Kanal Regulativ 2020
■ Almstrup Kanal opmålt juni 2020

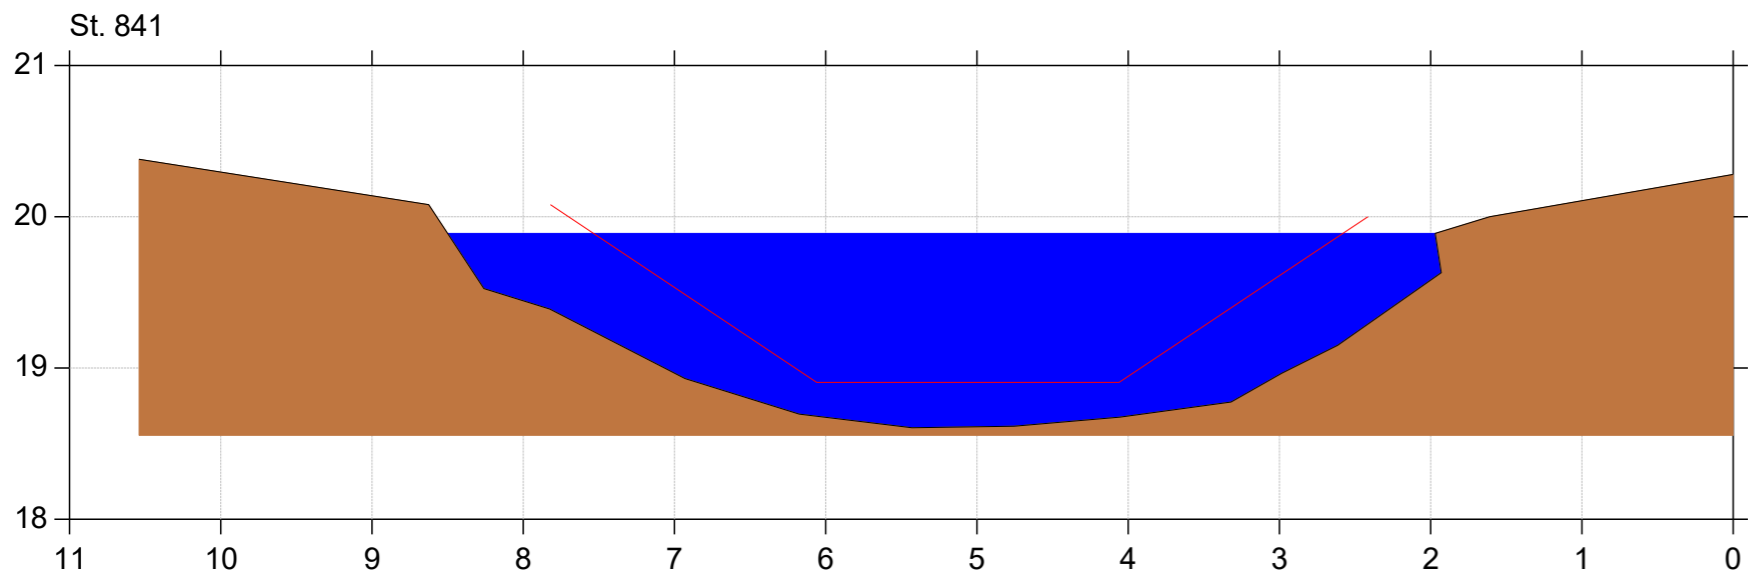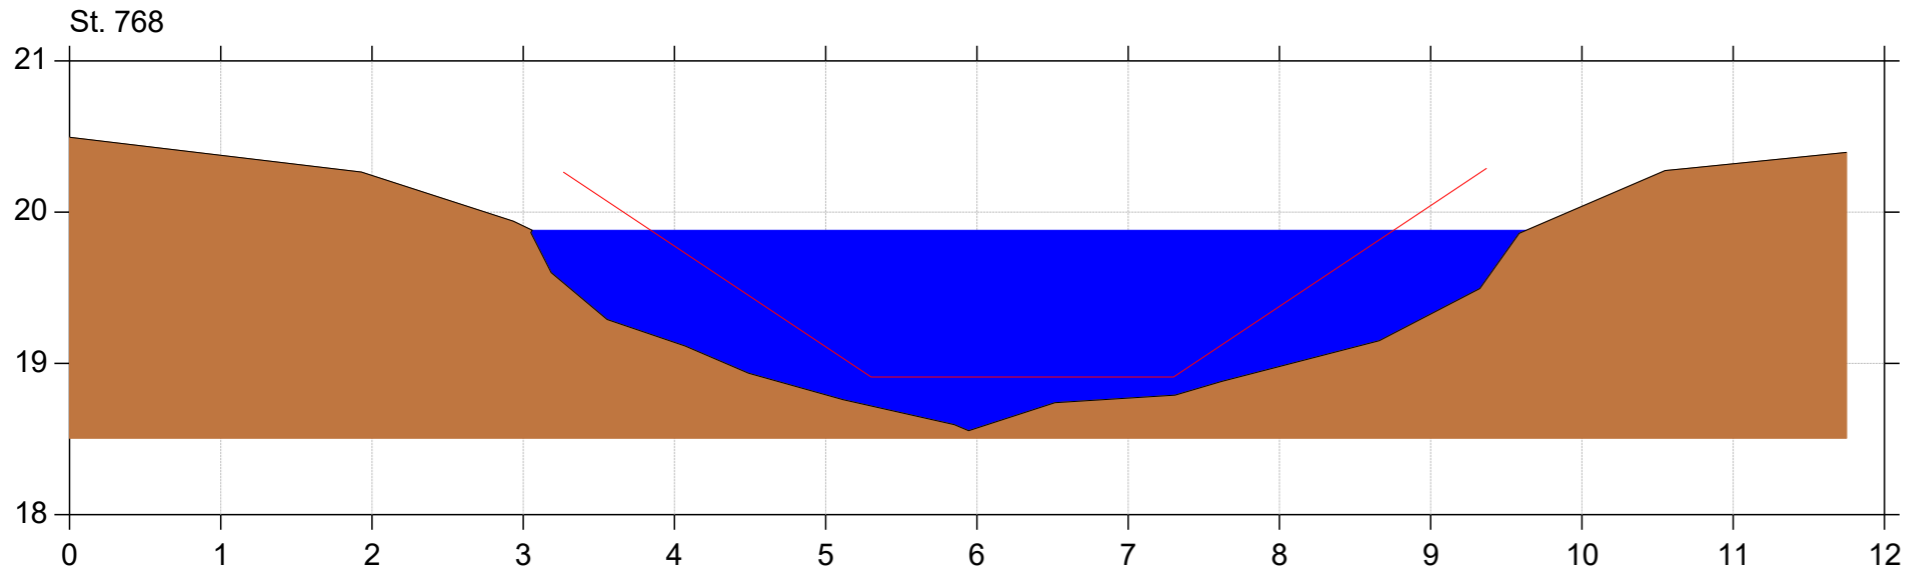

Almstrup Kanal

Regulativrevision 2020



Lodret akse : Kote i m DVR90, skala 1:50

Vandret akse : Afstand i m, skala 1:50



Bilag 4.1

— Almstrup Kanal Regulativ 2020
■ Almstrup Kanal opmålt juni 2020

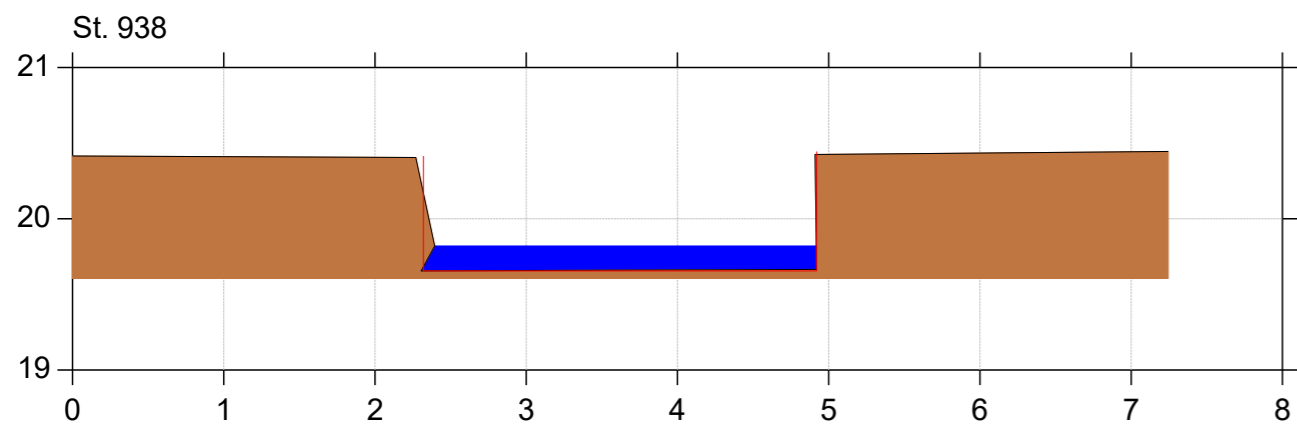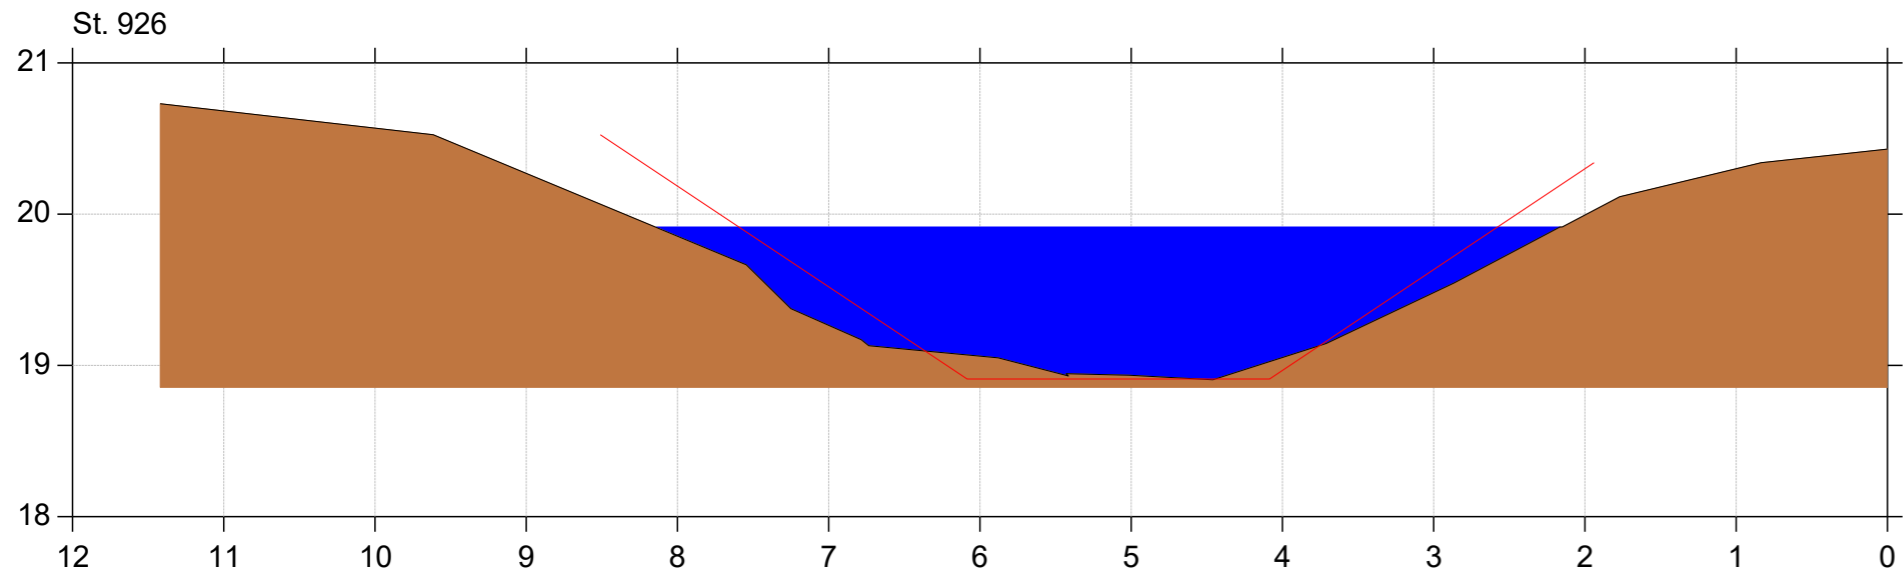

Almstrup Kanal

Regulativrevision 2020



Lodret akse : Kote i m DVR90, skala 1:50

Vandret akse : Afstand i m, skala 1:50



Bilag 4.1

— Almstrup Kanal Regulativ 2020
■ Almstrup Kanal opmålt juni 2020

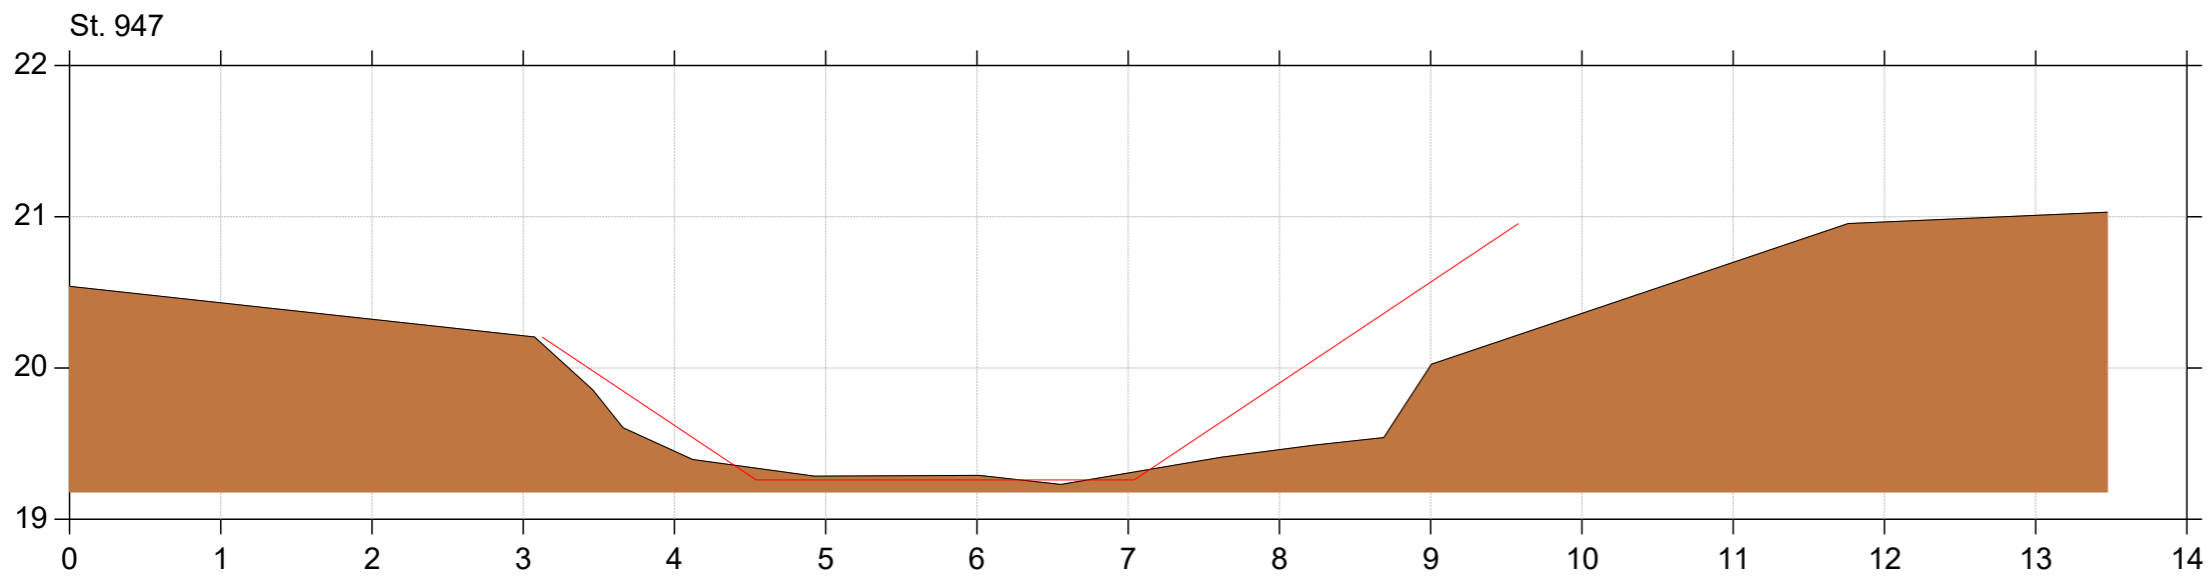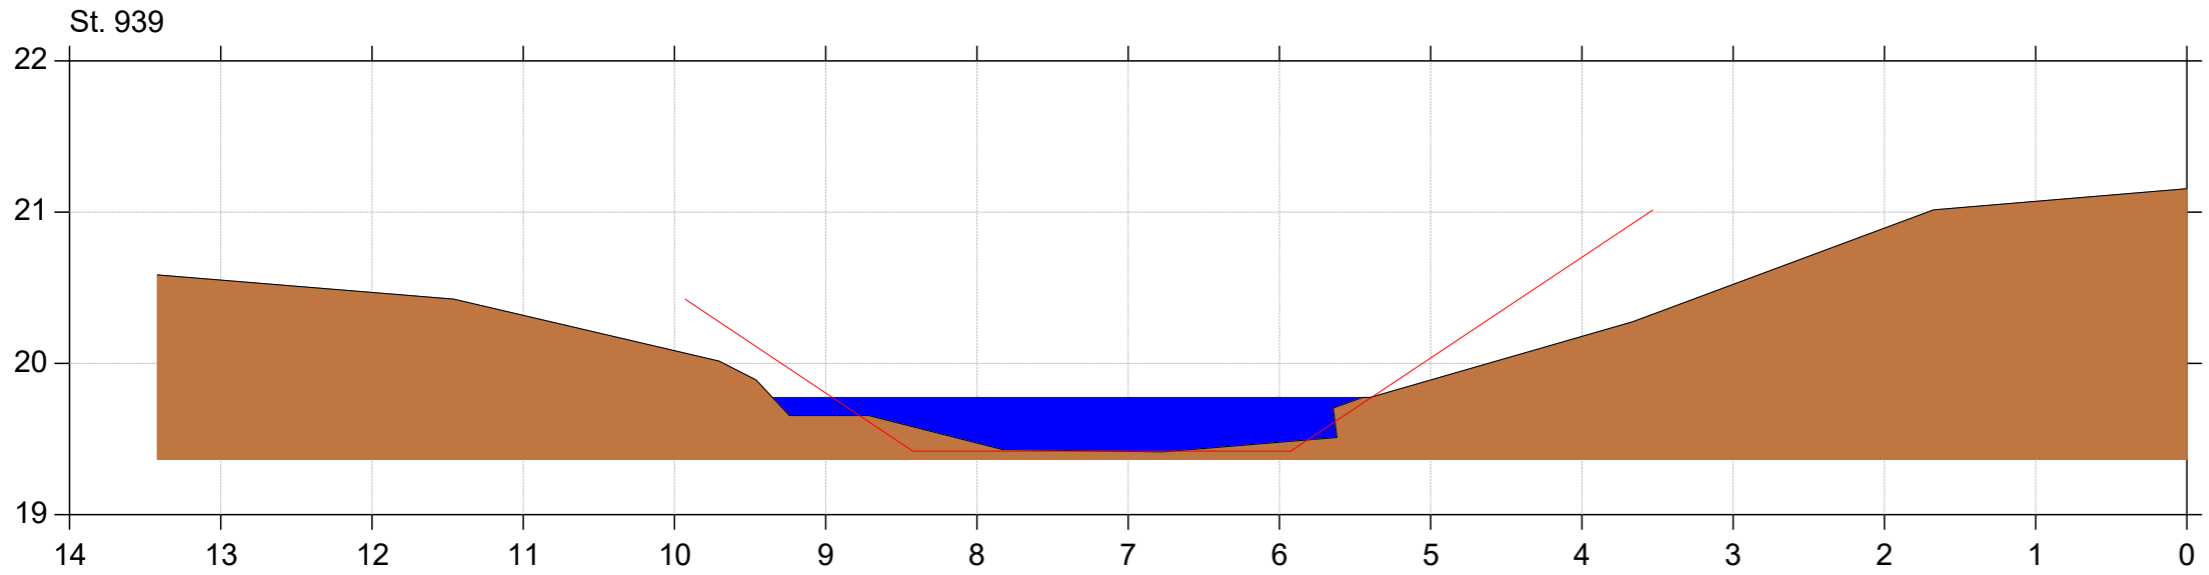

Almstrup Kanal

Regulativrevision 2020



Lodret akse : Kote i m DVR90, skala 1:50

Vandret akse : Afstand i m, skala 1:50



Bilag 4.1

— Almstrup Kanal Regulativ 2020
— Almstrup Kanal opmålt juni 2020

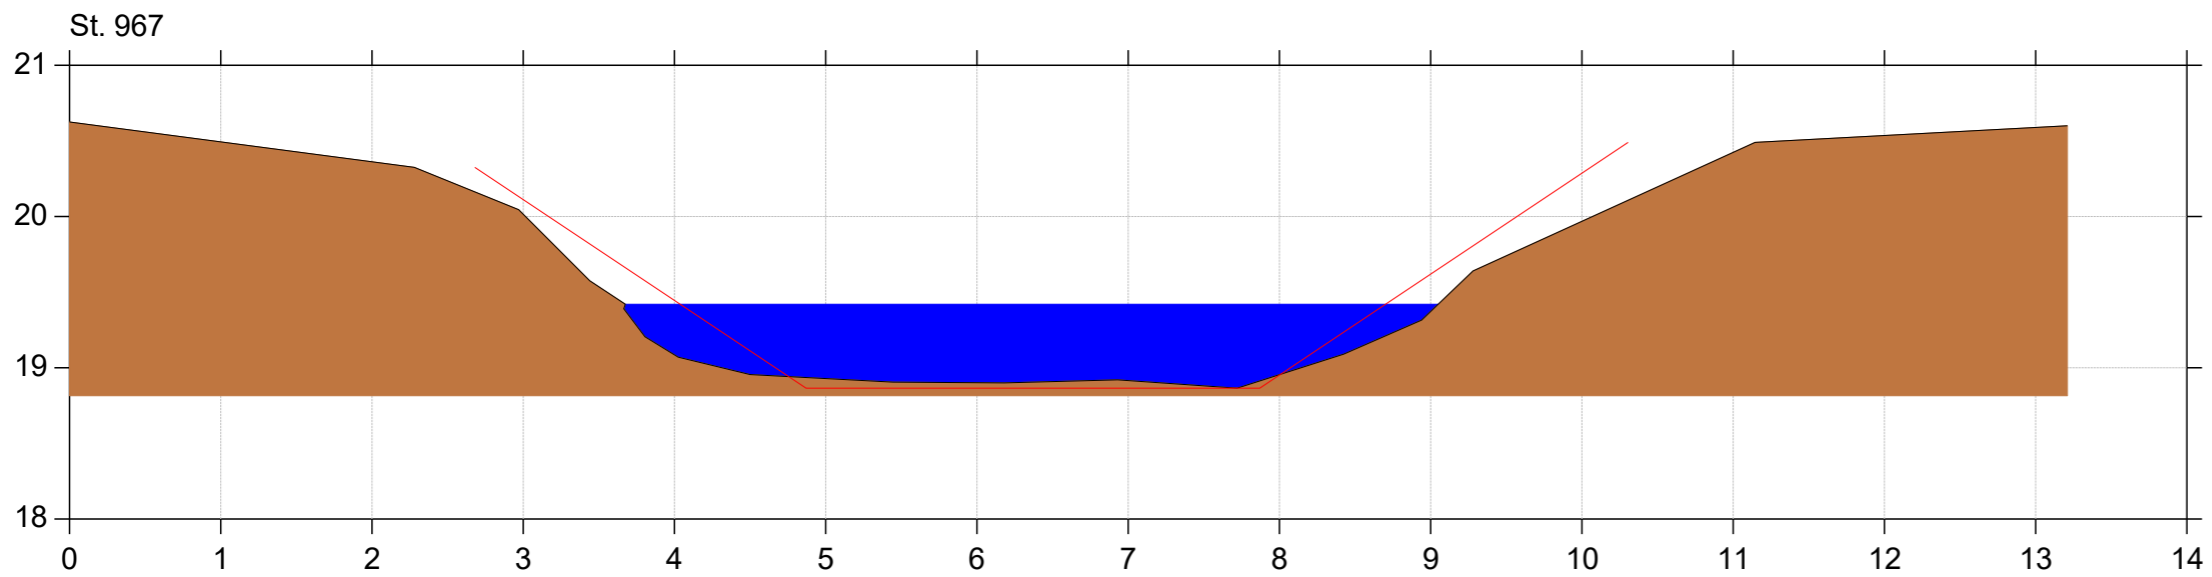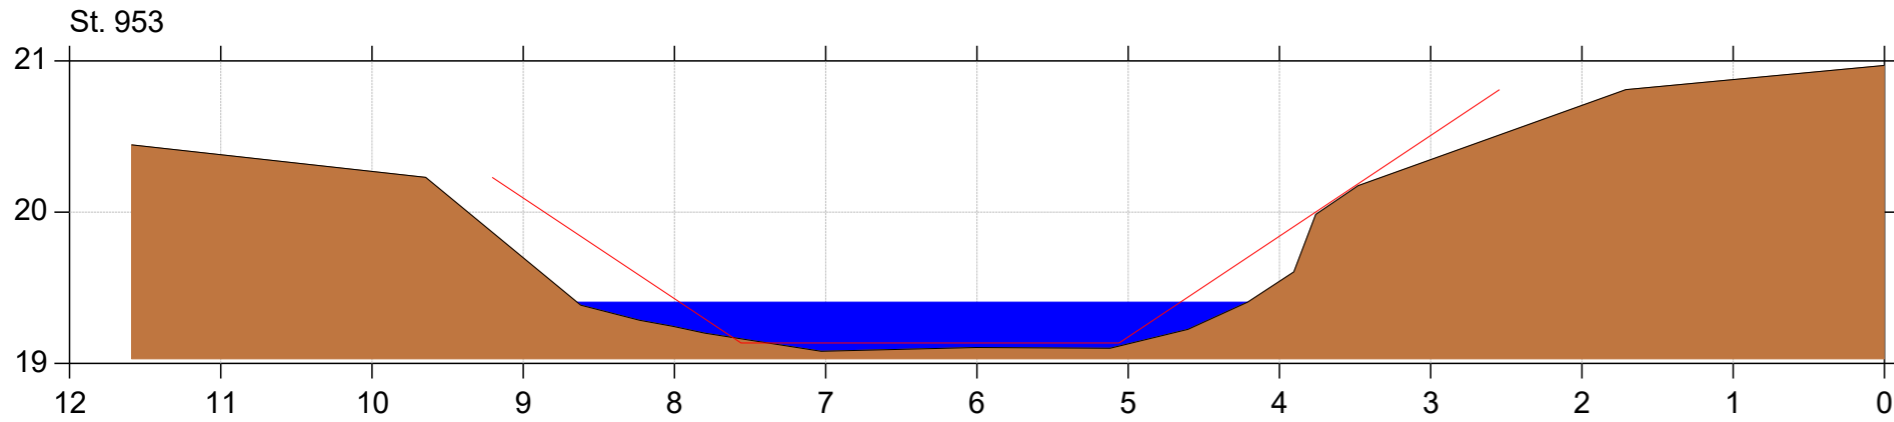

Almstrup Kanal

Regulativrevision 2020



Lodret akse : Kote i m DVR90, skala 1:50

Vandret akse : Afstand i m, skala 1:50



Bilag 4.1

— Almstrup Kanal Regulativ 2020
— Almstrup Kanal opmålt juni 2020

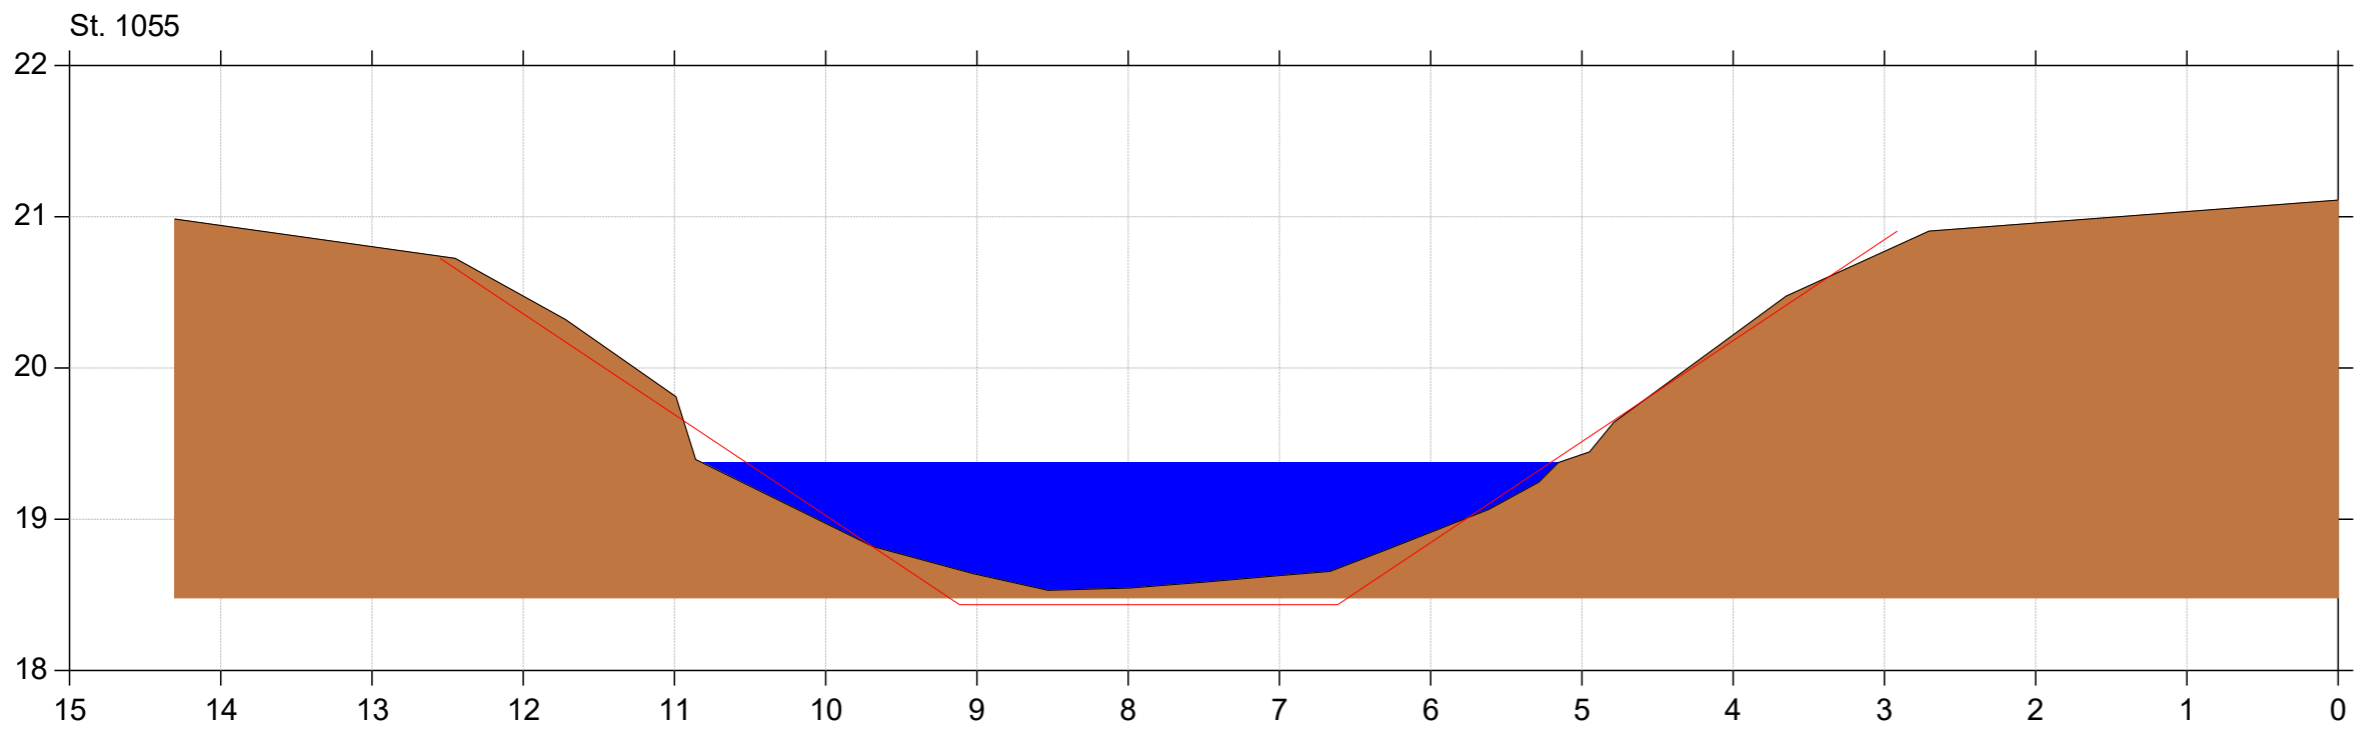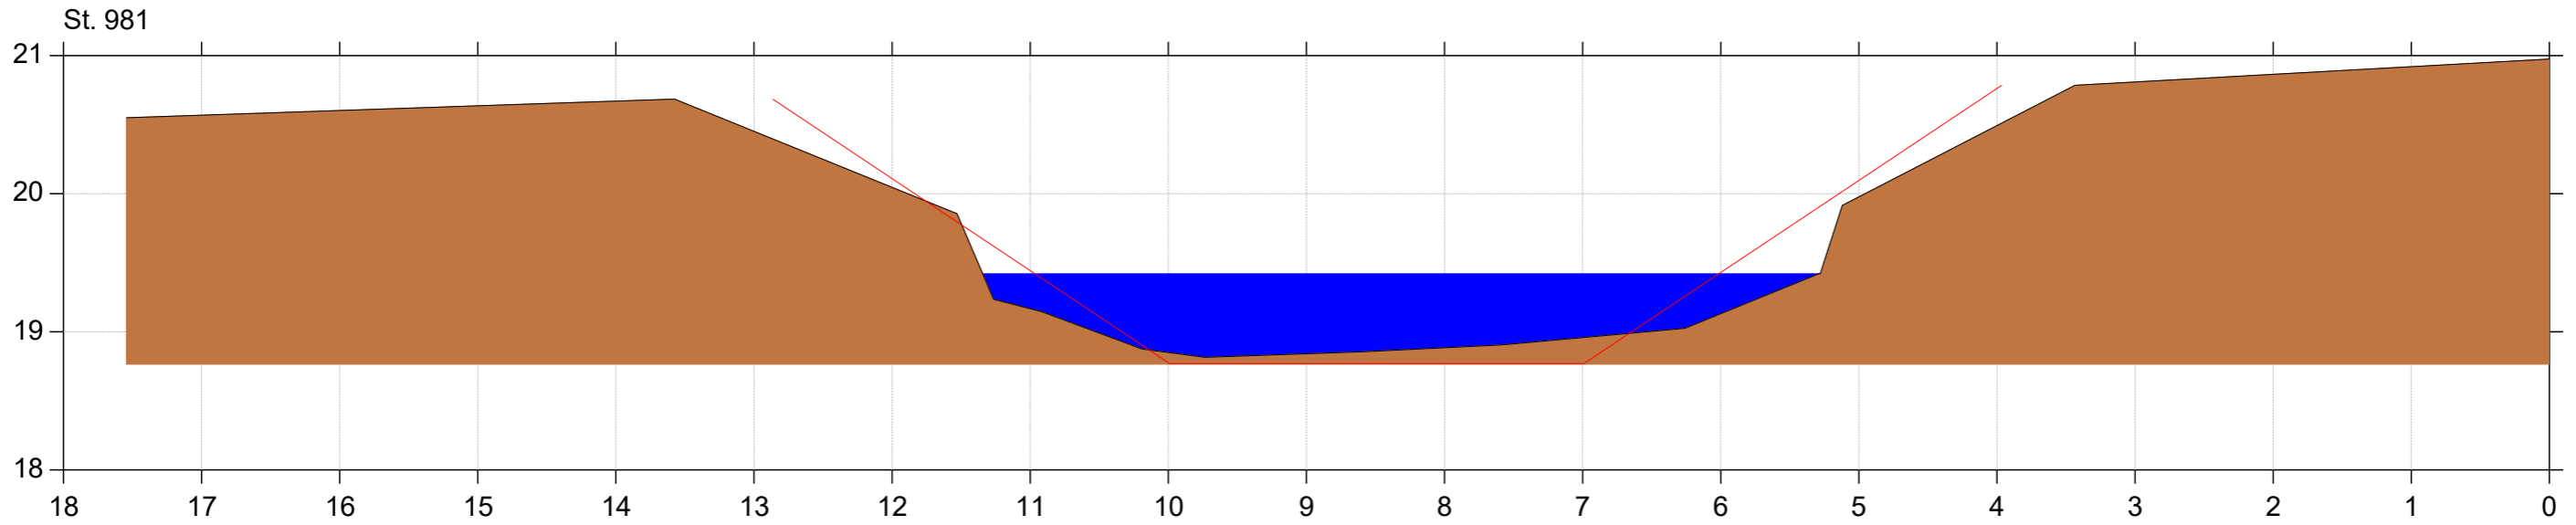

Almstrup Kanal

Regulativrevision 2020


Lodret akse : Kote i m DVR90, skala 1:50

Vandret akse : Afstand i m, skala 1:50



Bilag 4.1

— Almstrup Kanal Regulativ 2020
■ Almstrup Kanal opmålt juni 2020

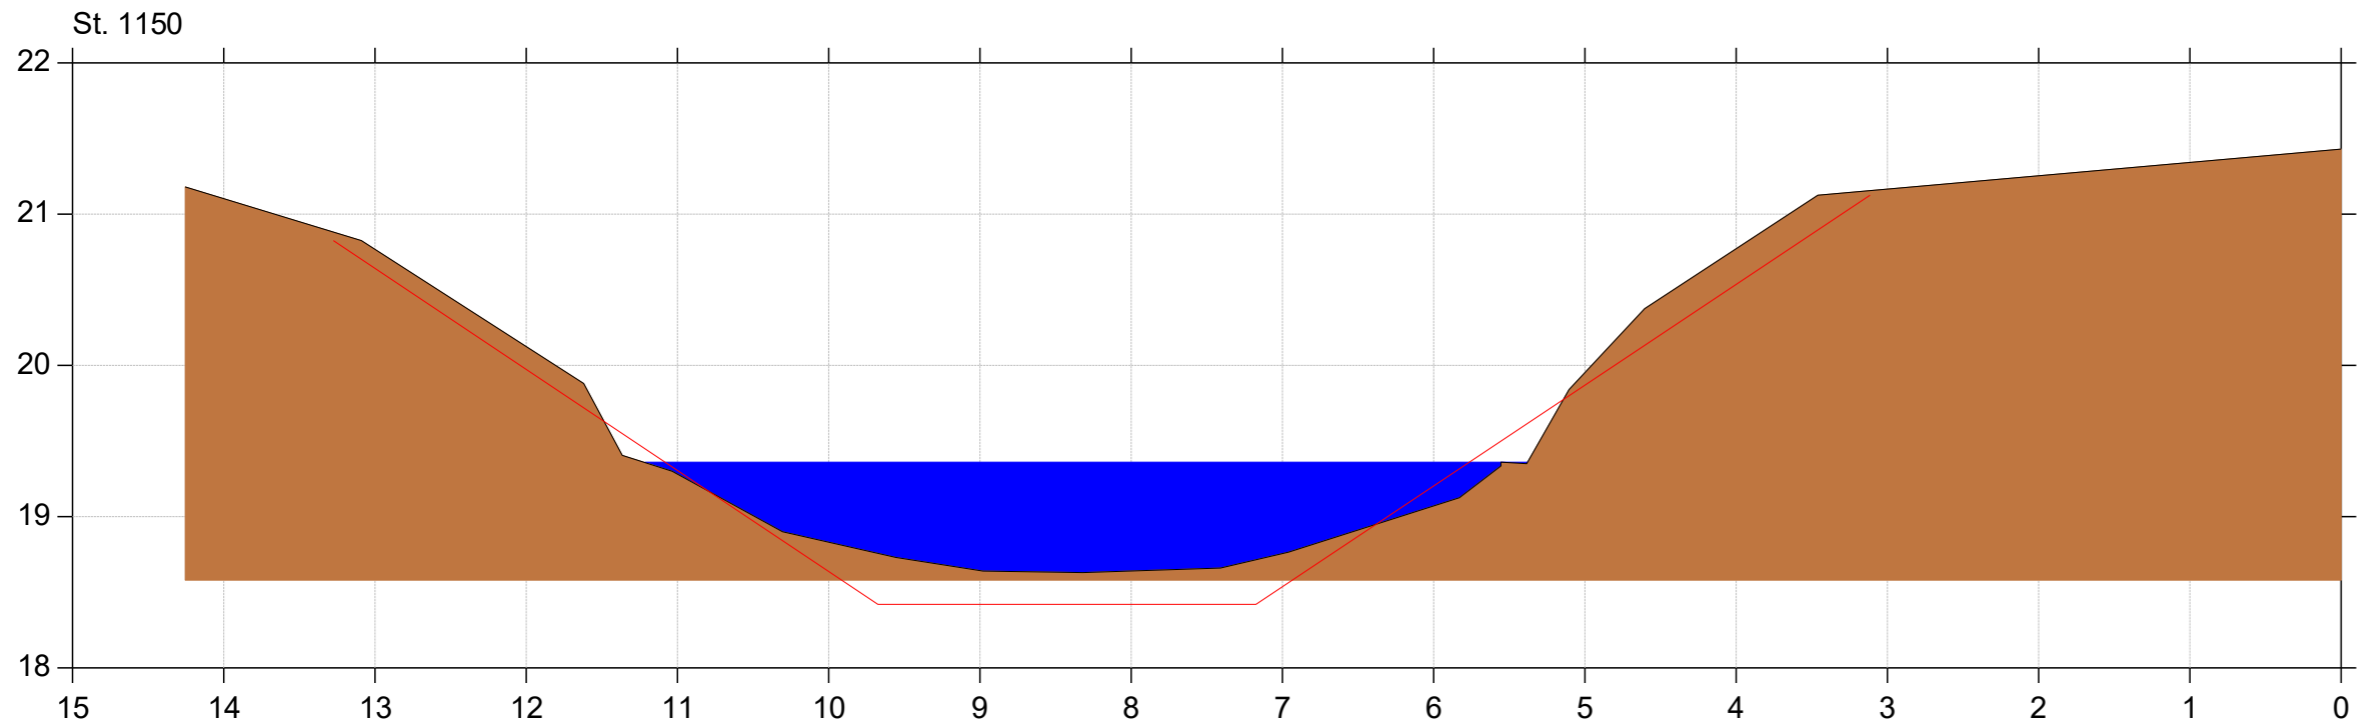

Almstrup Kanal

Regulativrevision 2020


Lodret akse : Kote i m DVR90, skala 1:50

Vandret akse : Afstand i m, skala 1:50



Bilag 4.1

— Almstrup Kanal Regulativ 2020
■ Almstrup Kanal opmålt juni 2020

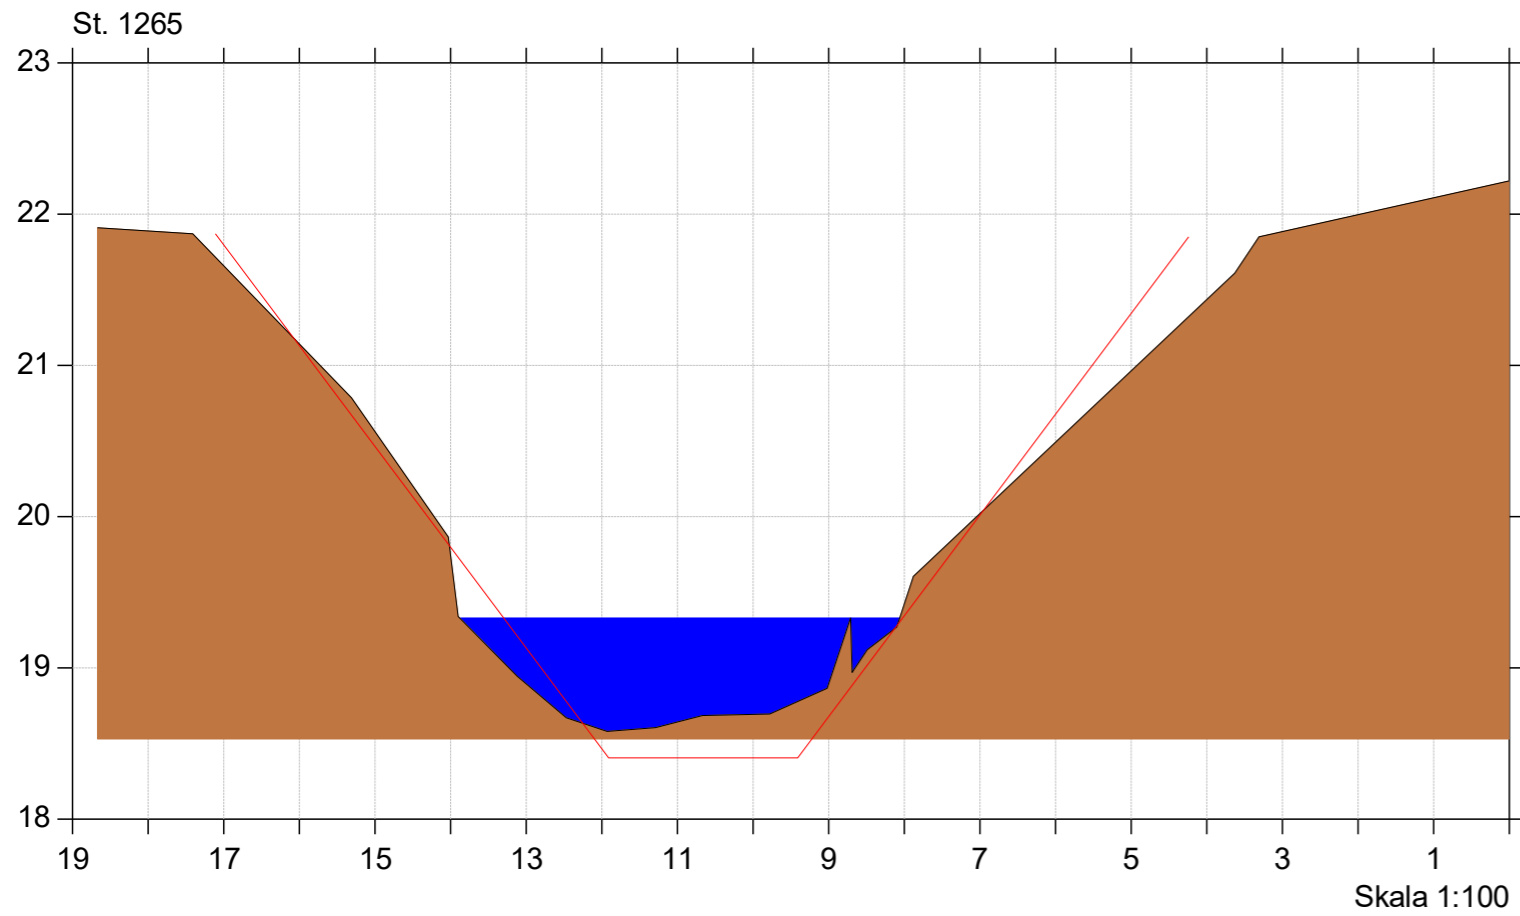

Almstrup Kanal

Regulativrevision 2020


Lodret akse : Kote i m DVR90, skala 1:50

Vandret akse : Afstand i m, skala 1:50



Bilag 4.1

— Almstrup Kanal Regulativ 2020
■ Almstrup Kanal opmålt juni 2020

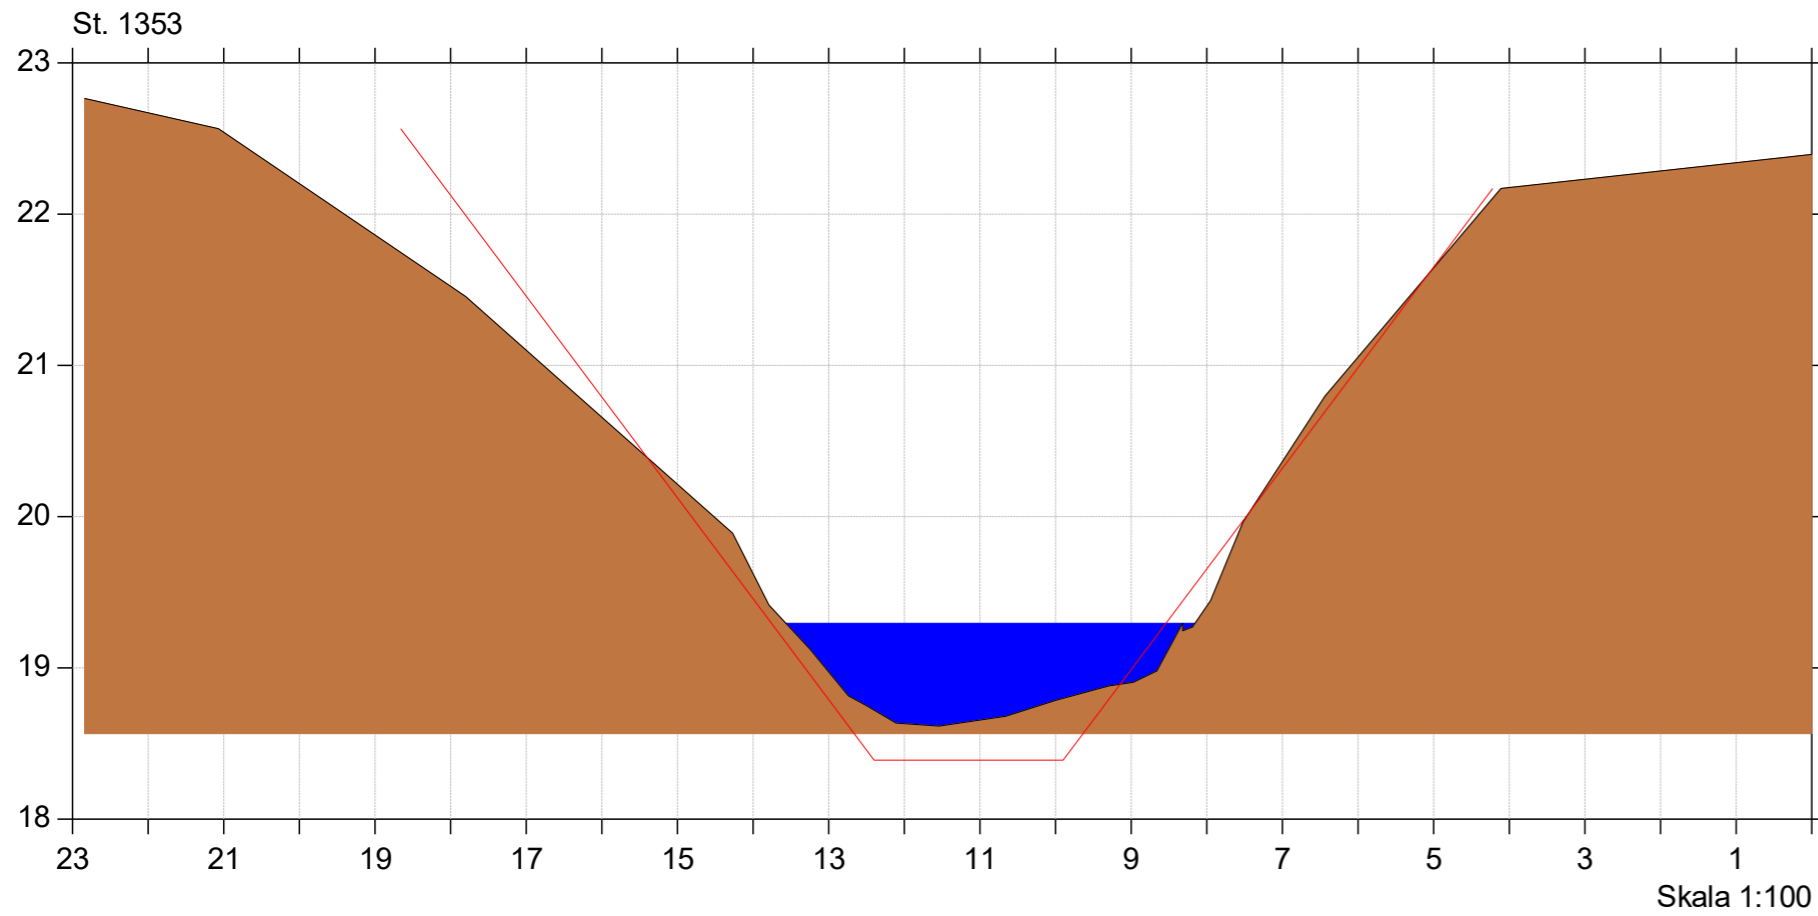

Almstrup Kanal

Regulativrevision 2020


Lodret akse : Kote i m DVR90, skala 1:50

Vandret akse : Afstand i m, skala 1:50



Bilag 4.1

— Almstrup Kanal Regulativ 2020
■ Almstrup Kanal opmålt juni 2020

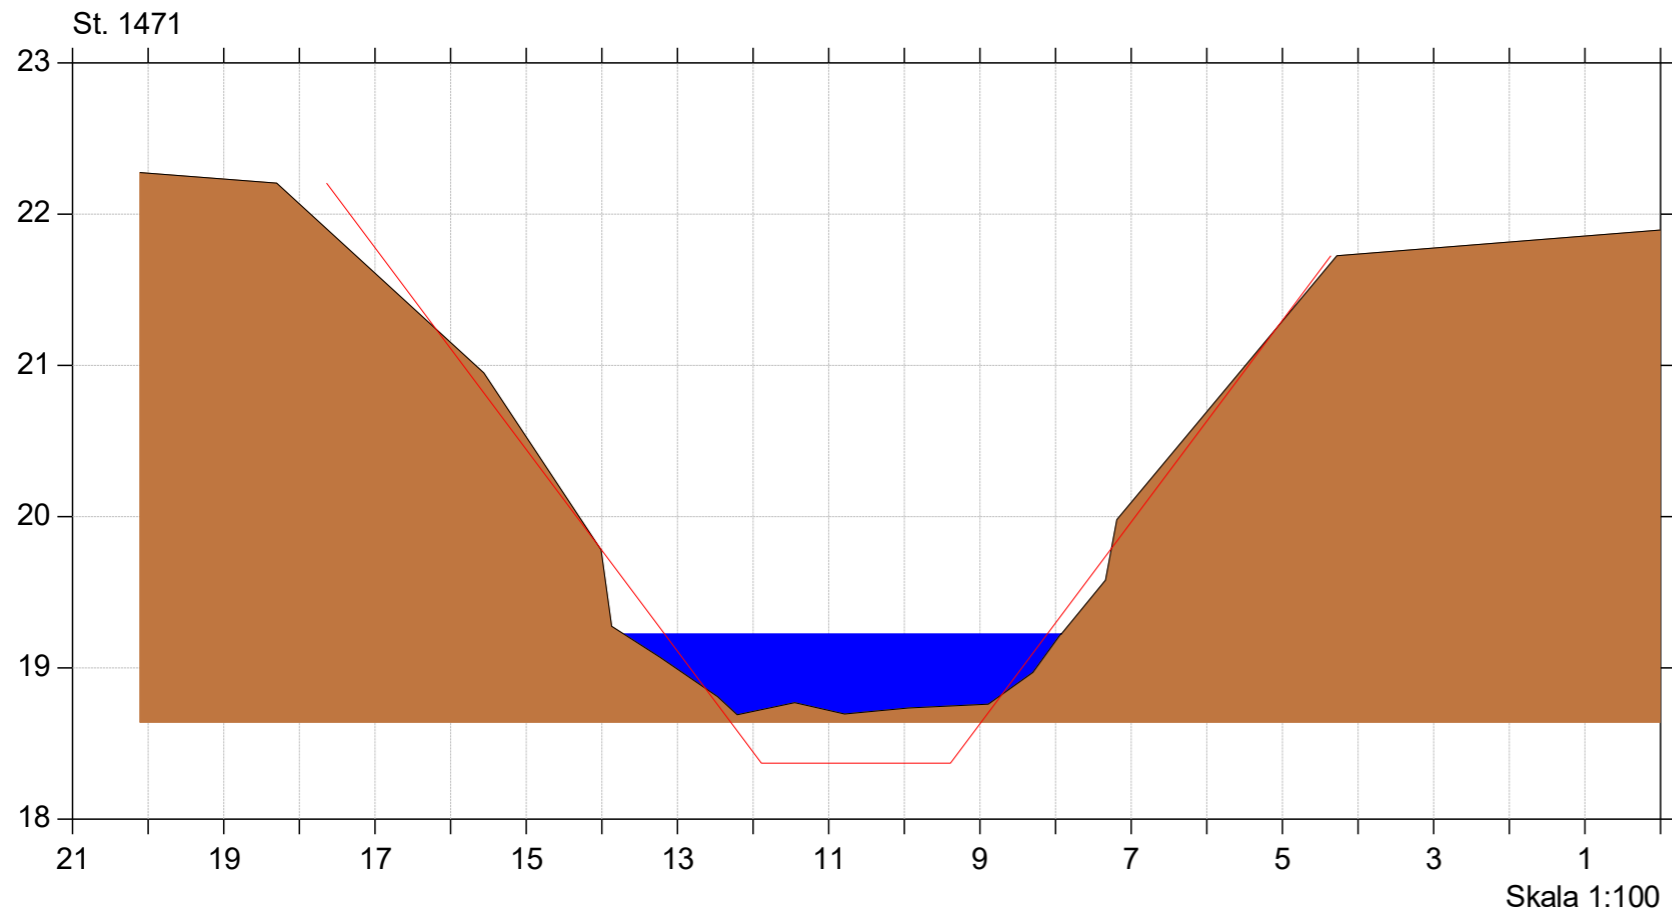

Almstrup Kanal

Regulativrevision 2020



Lodret akse : Kote i m DVR90, skala 1:50

Vandret akse : Afstand i m, skala 1:50



Bilag 4.1

— Almstrup Kanal Regulativ 2020
■ Almstrup Kanal opmålt juni 2020

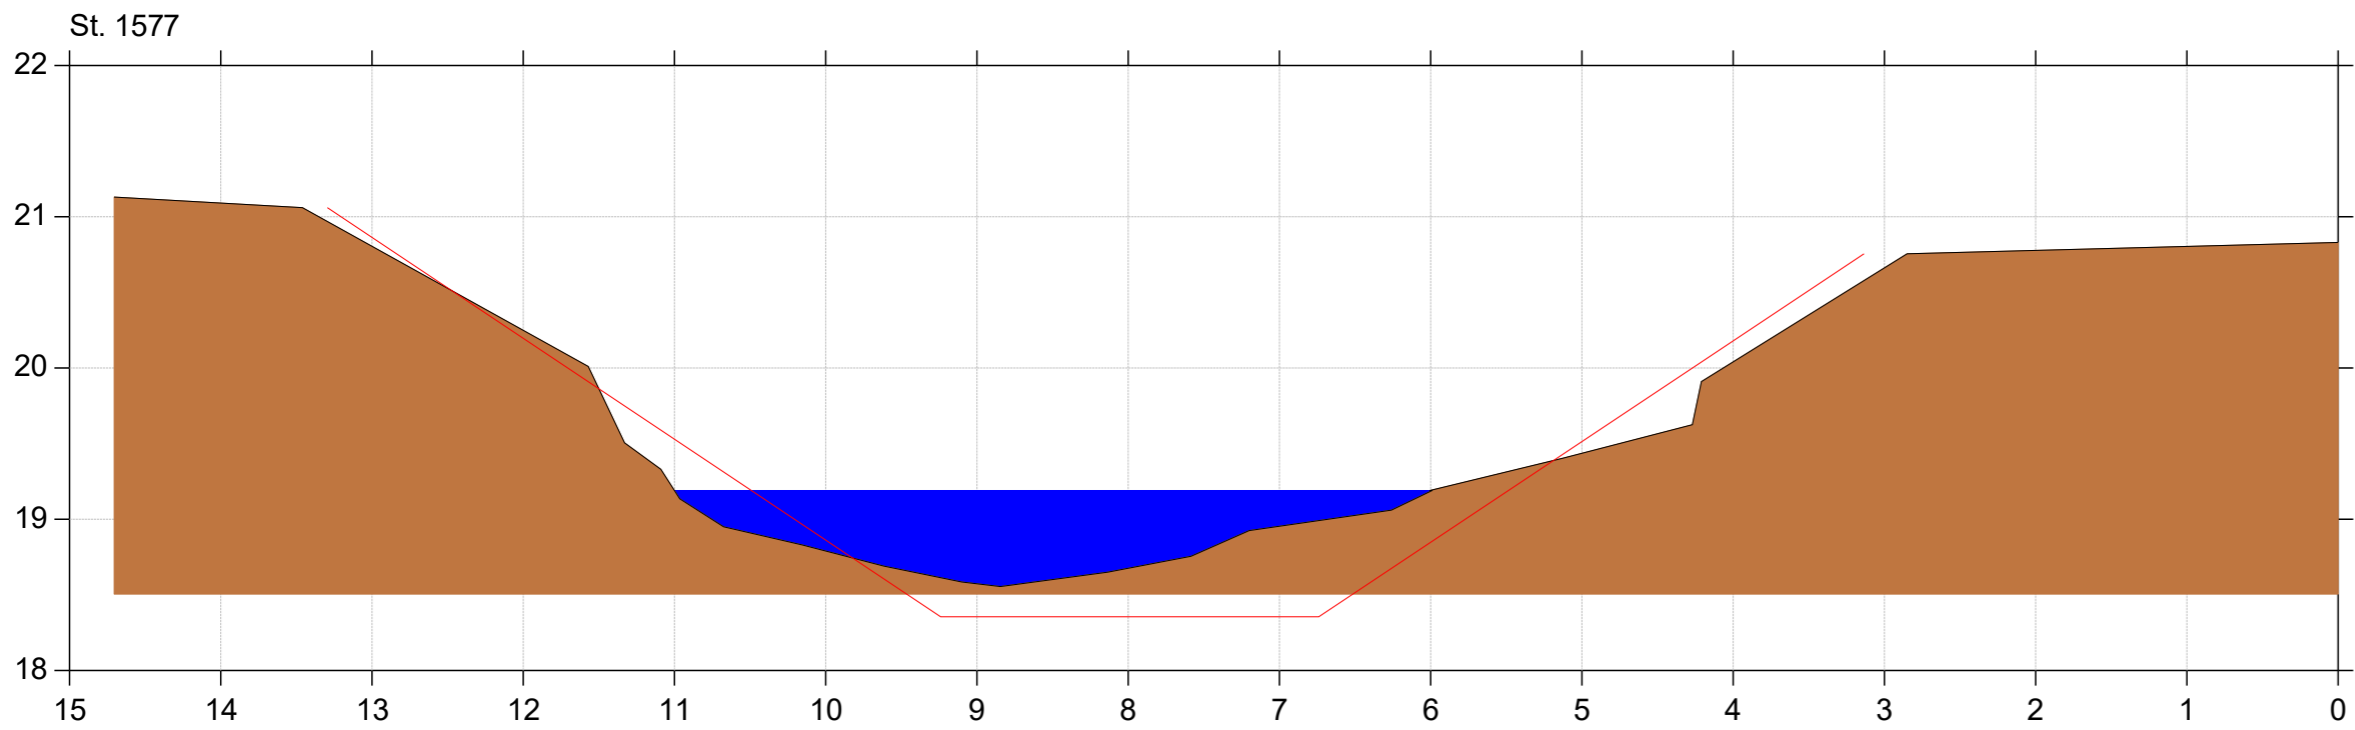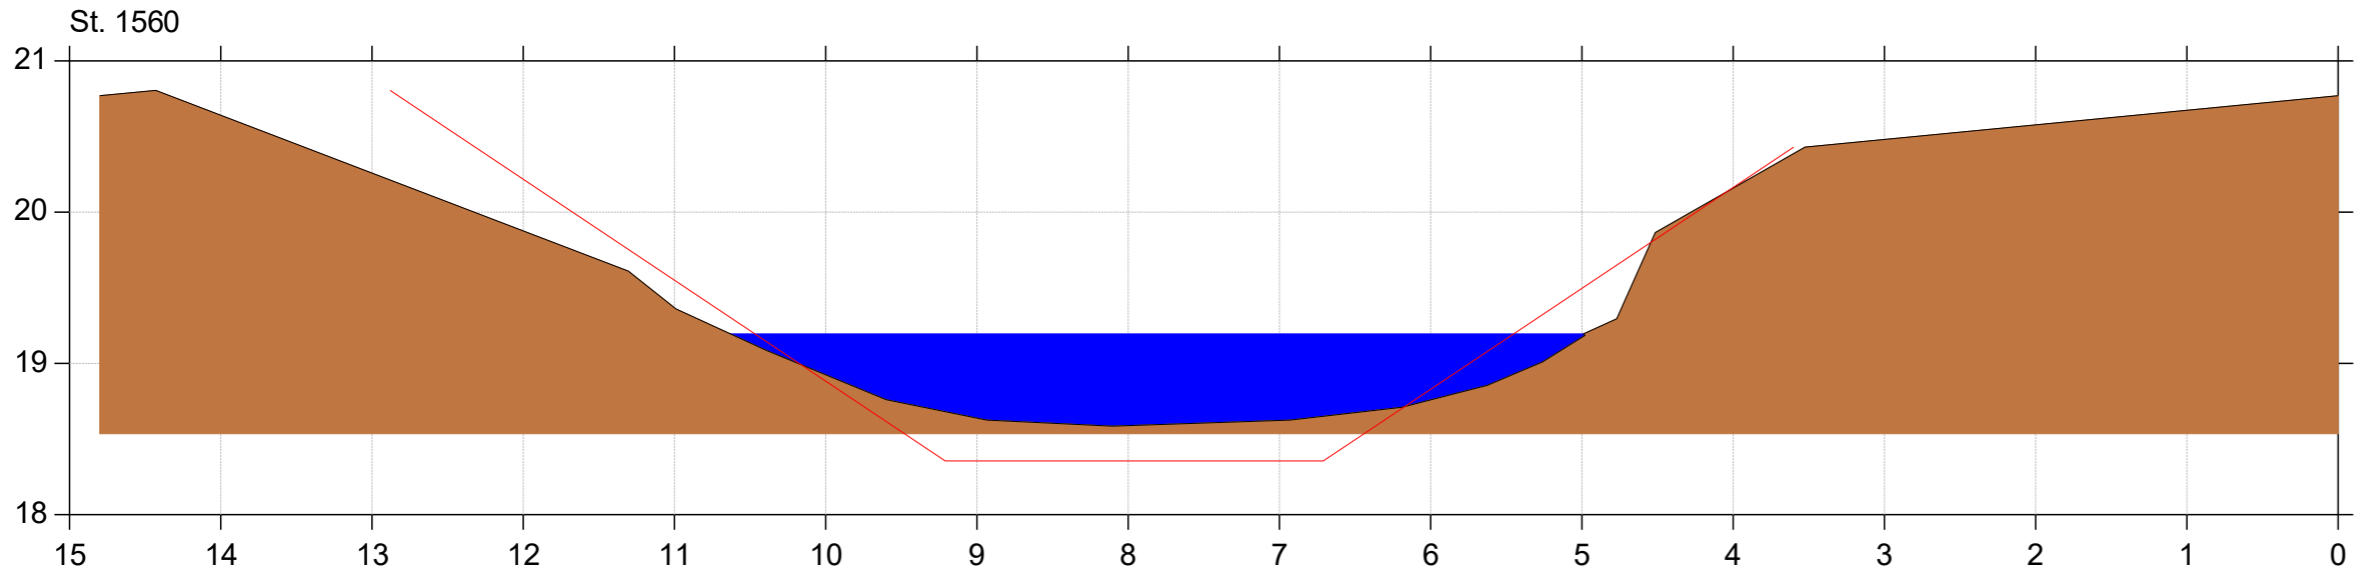

Almstrup Kanal

Regulativrevision 2020


Lodret akse : Kote i m DVR90, skala 1:50

Vandret akse : Afstand i m, skala 1:50



Bilag 4.1

— Almstrup Kanal Regulativ 2020
■ Almstrup Kanal opmålt juni 2020

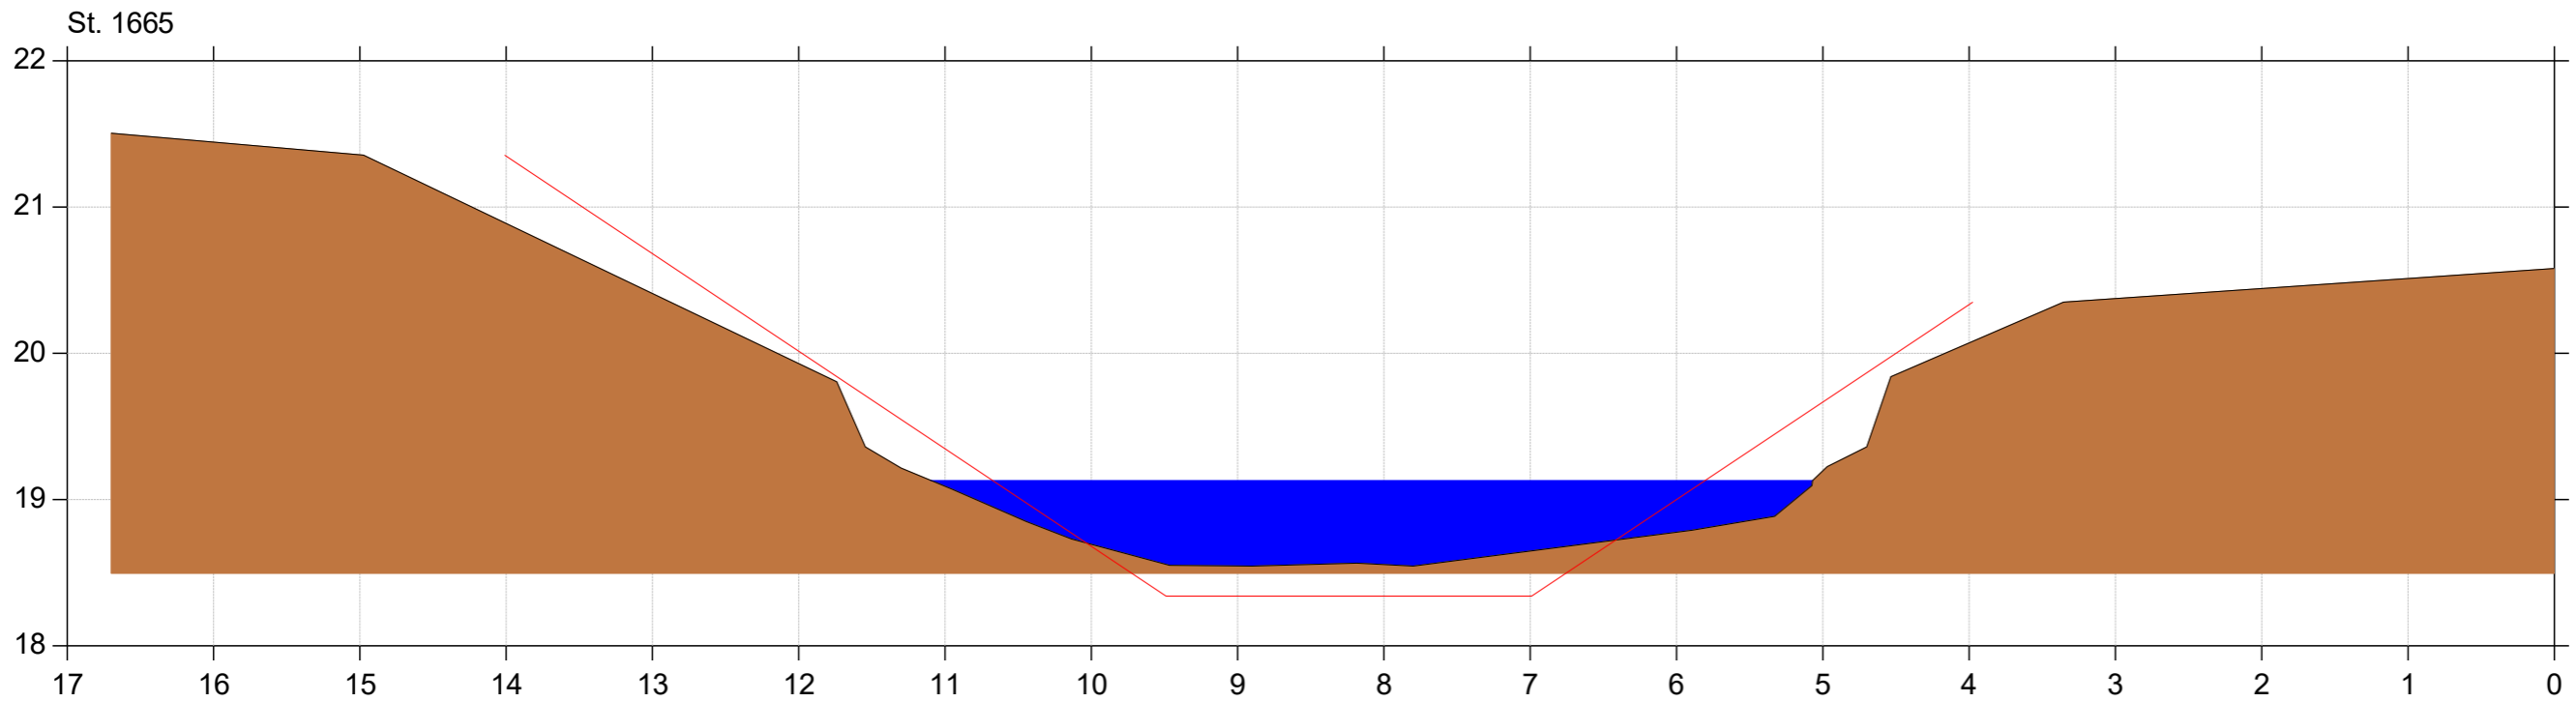

Almstrup Kanal

Regulativrevision 2020


Lodret akse : Kote i m DVR90, skala 1:50

Vandret akse : Afstand i m, skala 1:50



Bilag 4.1

— Almstrup Kanal Regulativ 2020
■ Almstrup Kanal opmålt juni 2020

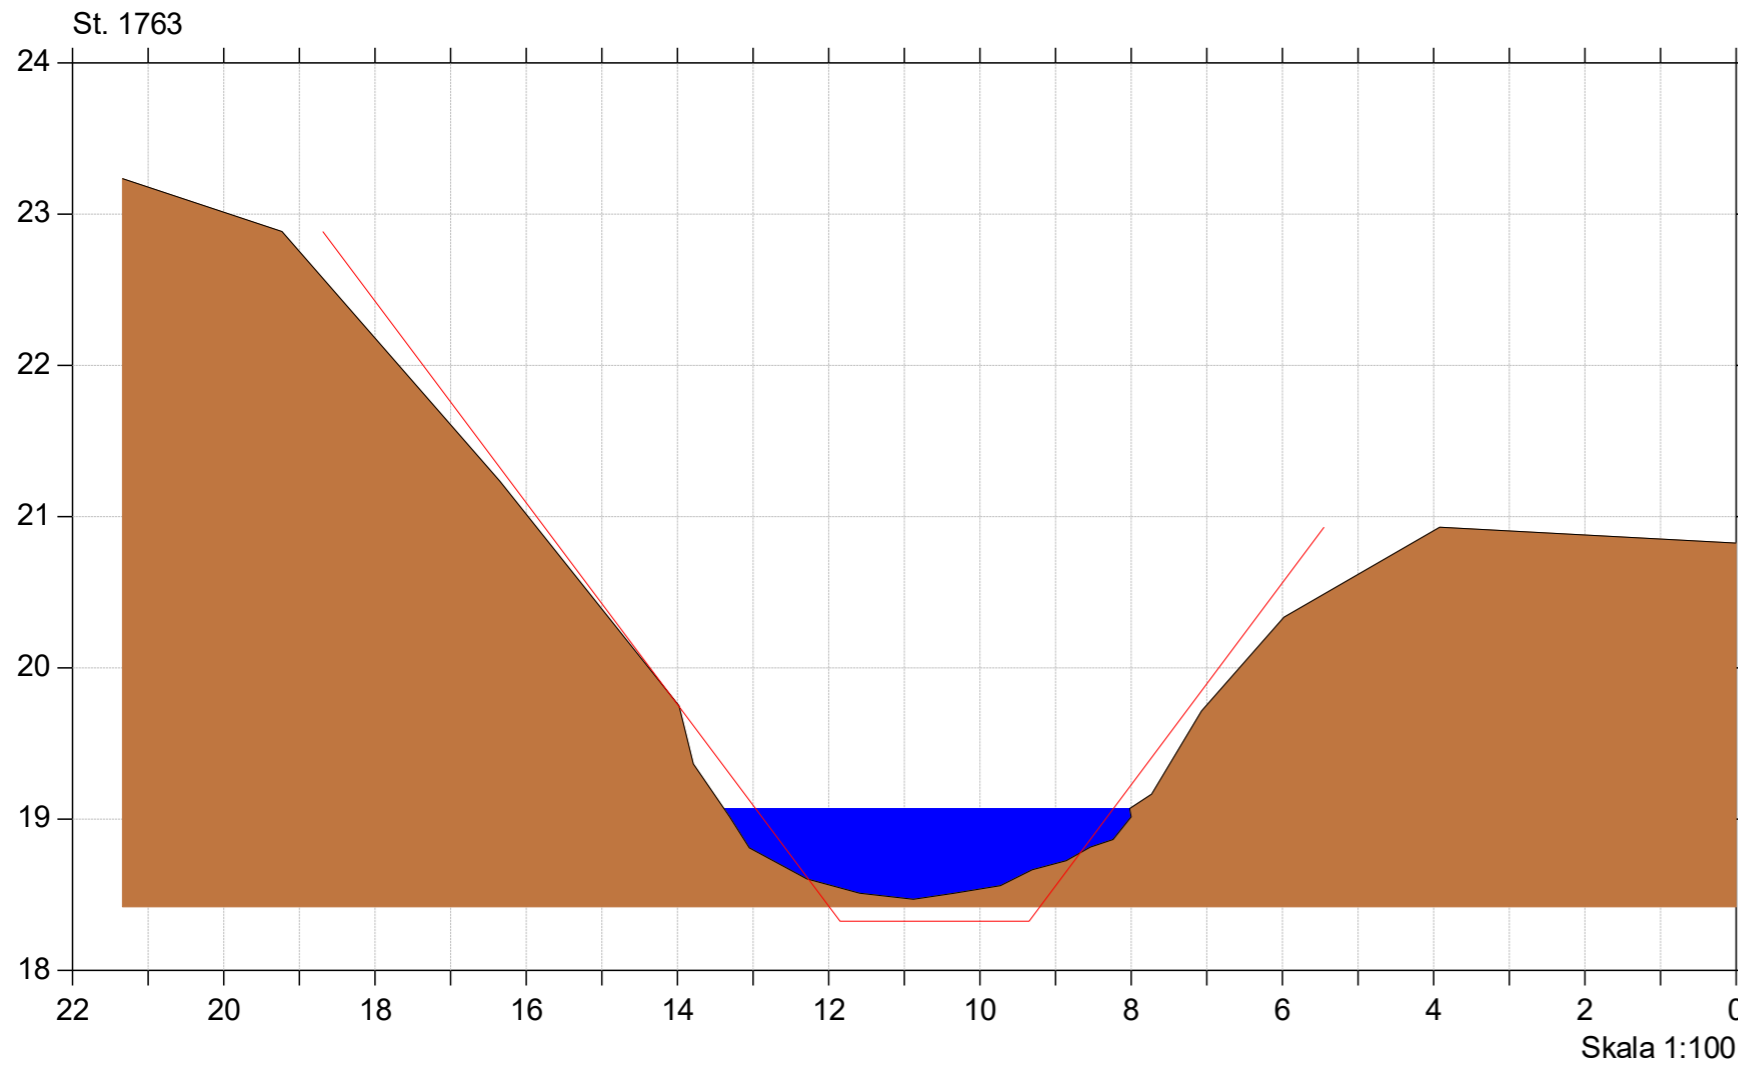

Almstrup Kanal

Regulativrevision 2020


Lodret akse : Kote i m DVR90, skala 1:50

Vandret akse : Afstand i m, skala 1:50



Bilag 4.1

— Almstrup Kanal Regulativ 2020
■ Almstrup Kanal opmålt juni 2020

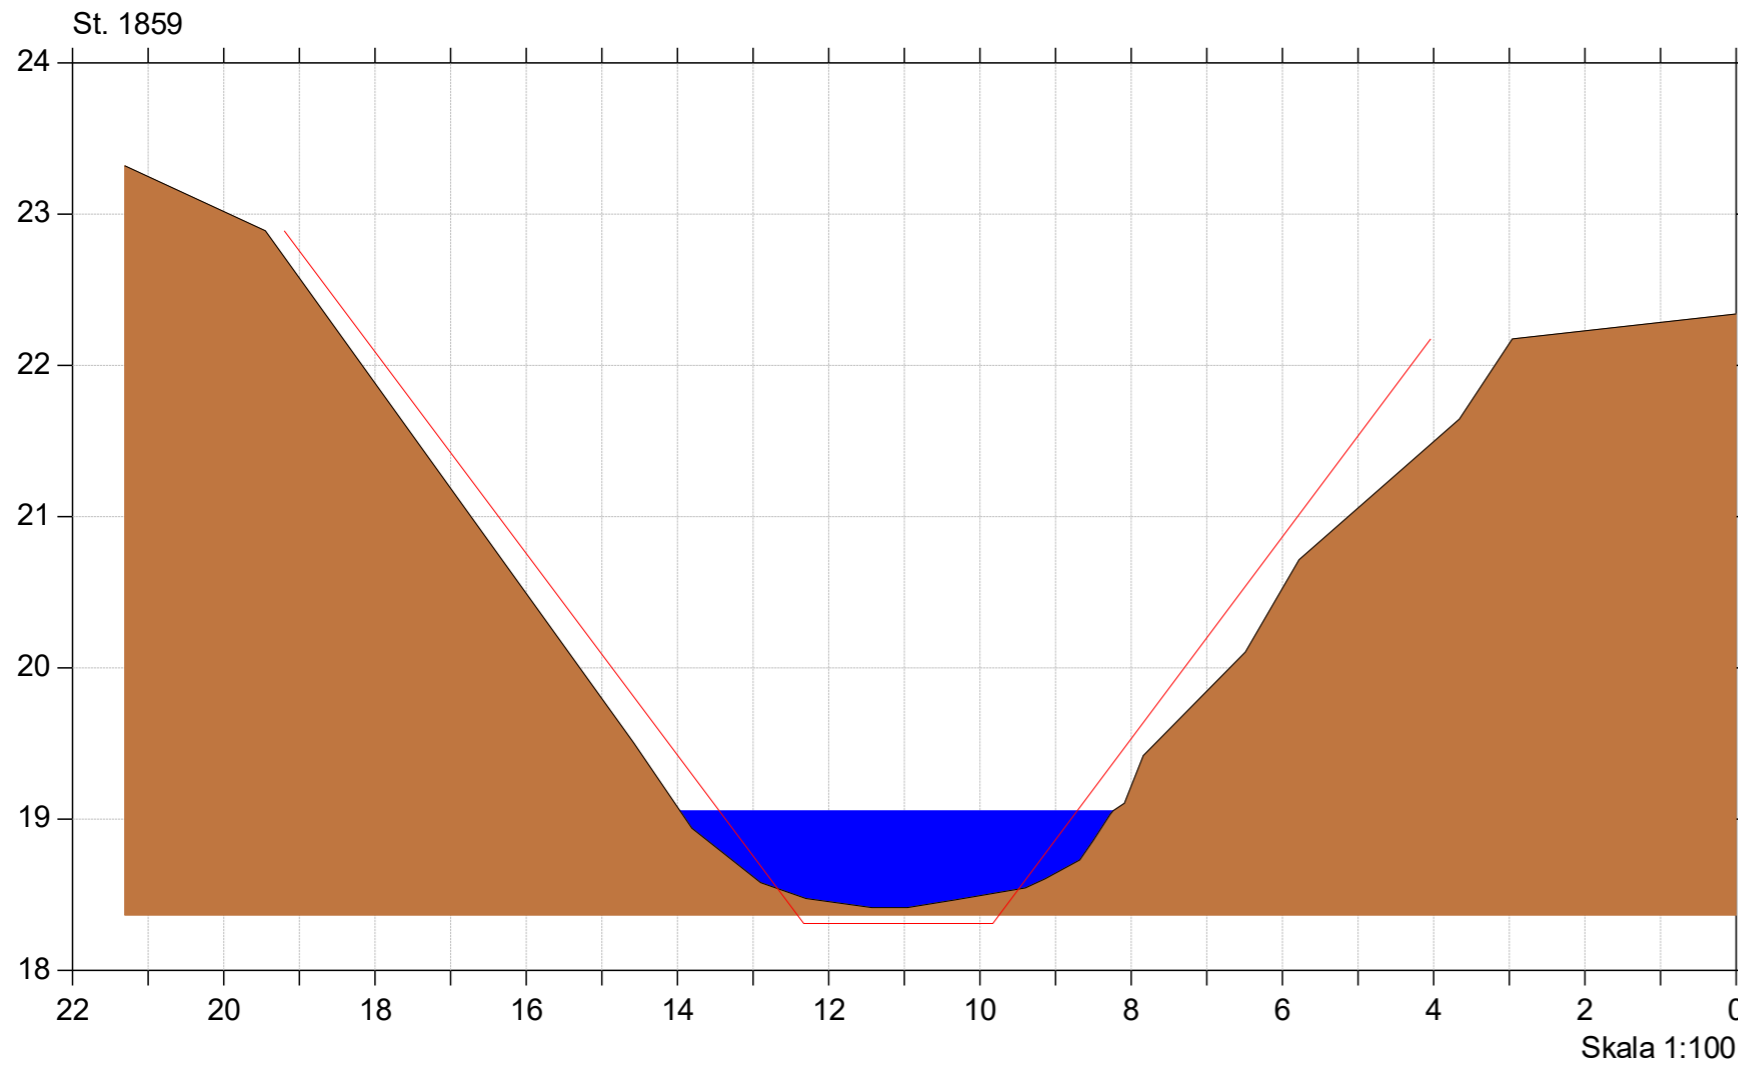

Almstrup Kanal

Regulativrevision 2020


Lodret akse : Kote i m DVR90, skala 1:50

Vandret akse : Afstand i m, skala 1:50



Bilag 4.1

— Almstrup Kanal Regulativ 2020
■ Almstrup Kanal opmålt juni 2020

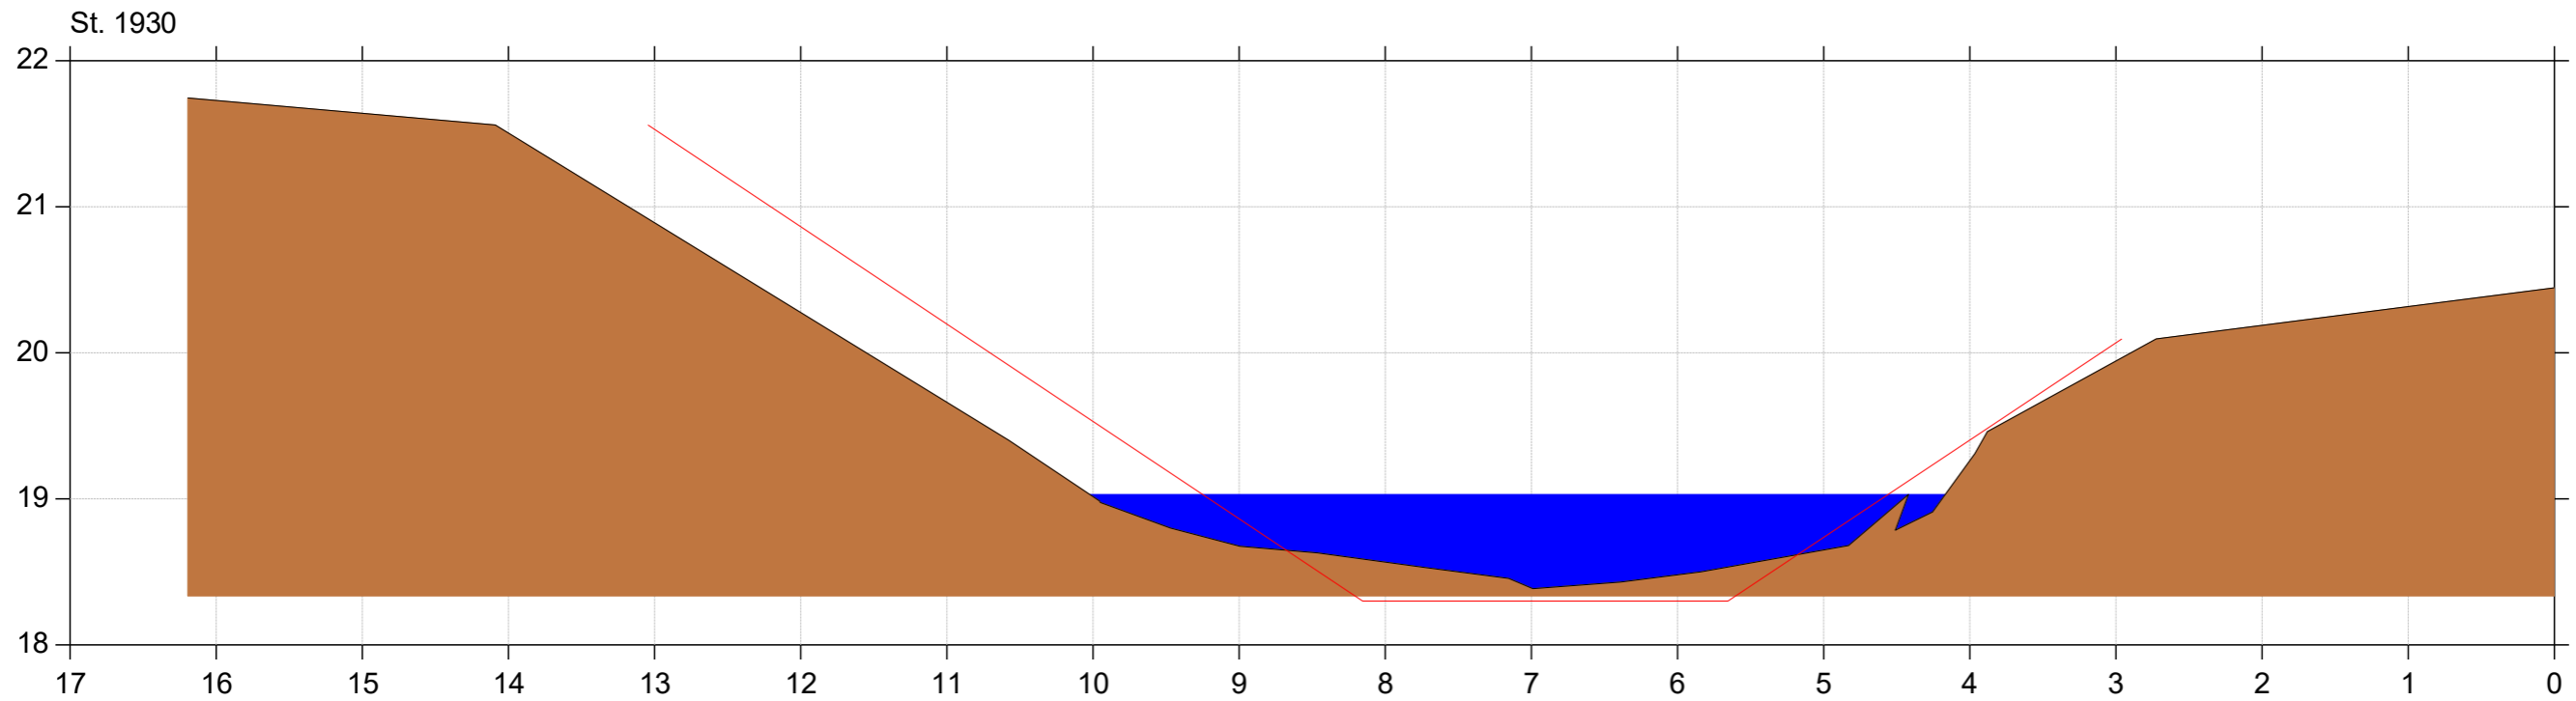

Almstrup Kanal

Regulativrevision 2020


Lodret akse : Kote i m DVR90, skala 1:50

Vandret akse : Afstand i m, skala 1:50



Bilag 4.1

— Almstrup Kanal Regulativ 2020
■ Almstrup Kanal opmålt juni 2020

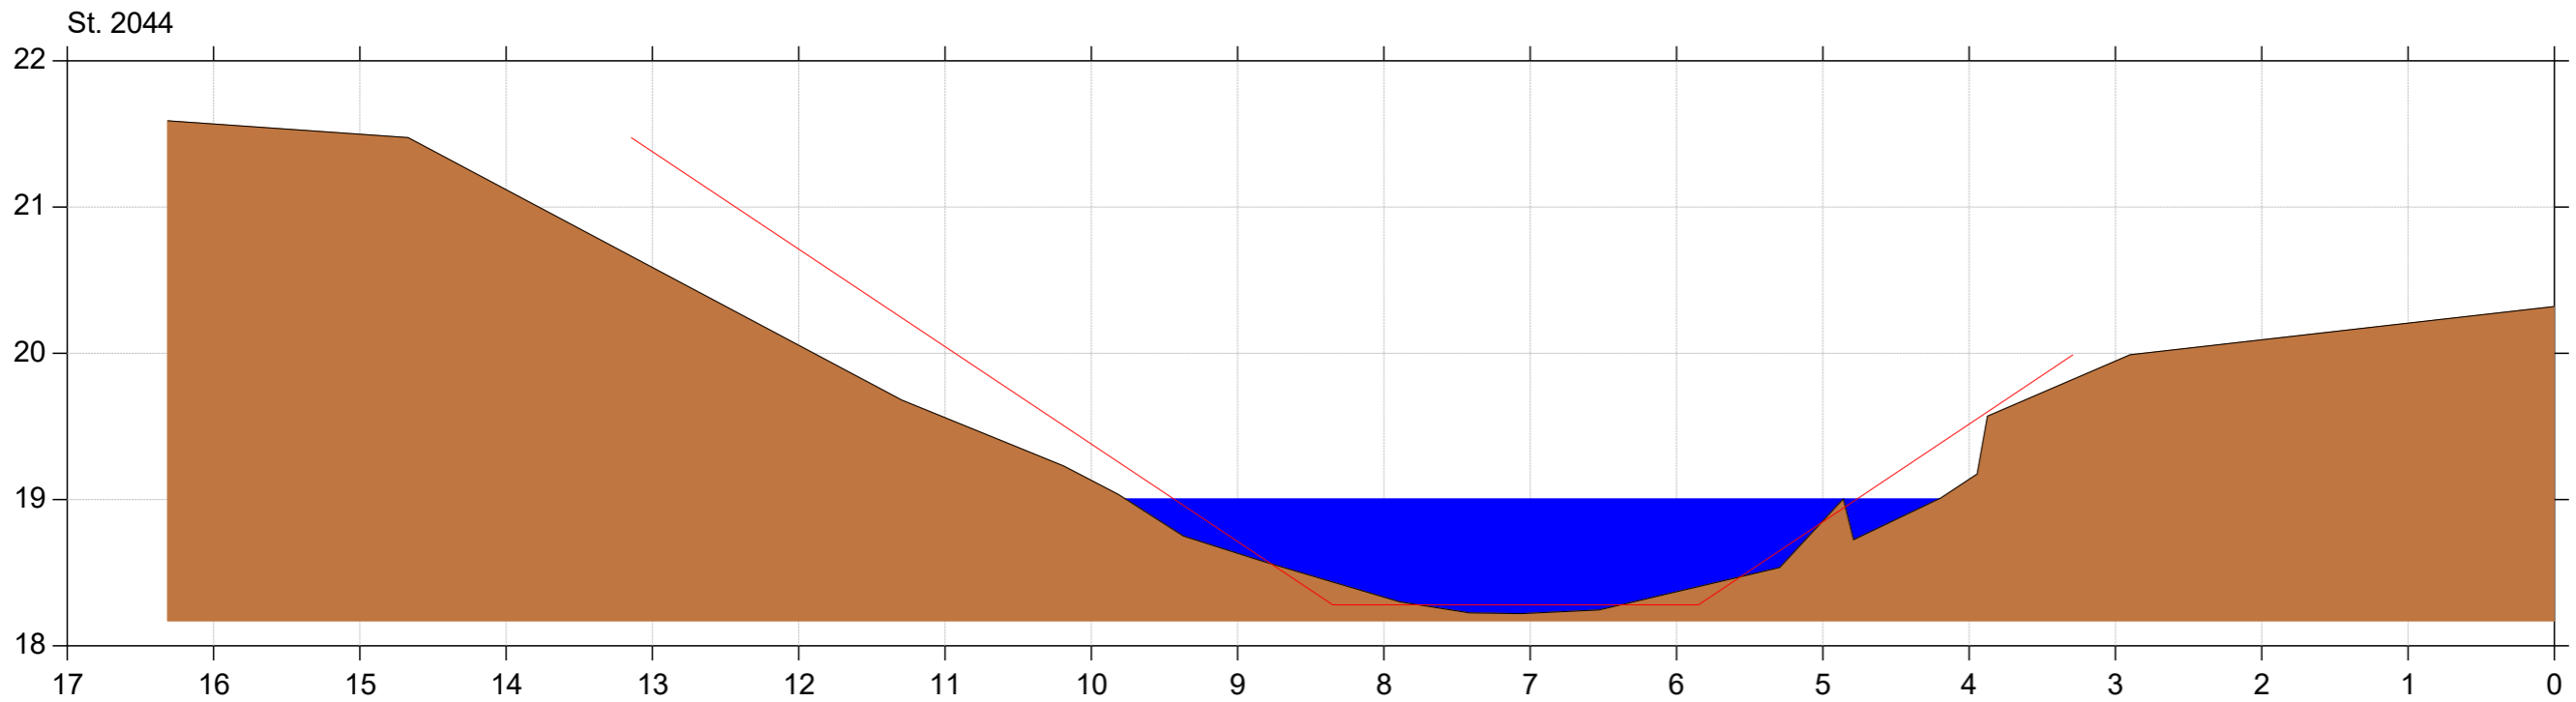

Almstrup Kanal

Regulativrevision 2020


Lodret akse : Kote i m DVR90, skala 1:50

Vandret akse : Afstand i m, skala 1:50



Bilag 4.1

— Almstrup Kanal Regulativ 2020
— Almstrup Kanal opmålt juni 2020

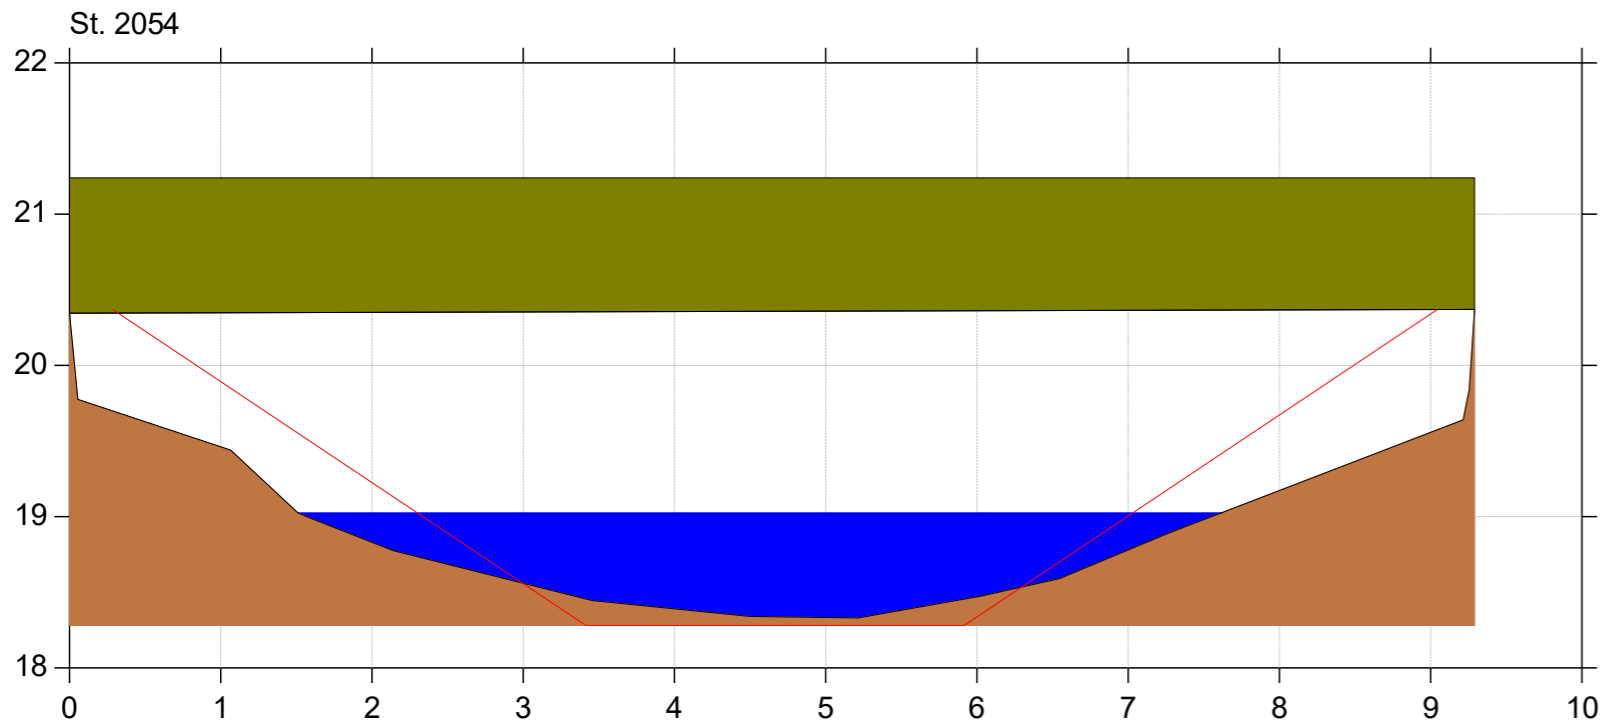

Almstrup Kanal

Regulativrevision 2020


Lodret akse : Kote i m DVR90, skala 1:50

Vandret akse : Afstand i m, skala 1:50



Bilag 4.1

— Almstrup Kanal Regulativ 2020
— Almstrup Kanal opmålt juni 2020

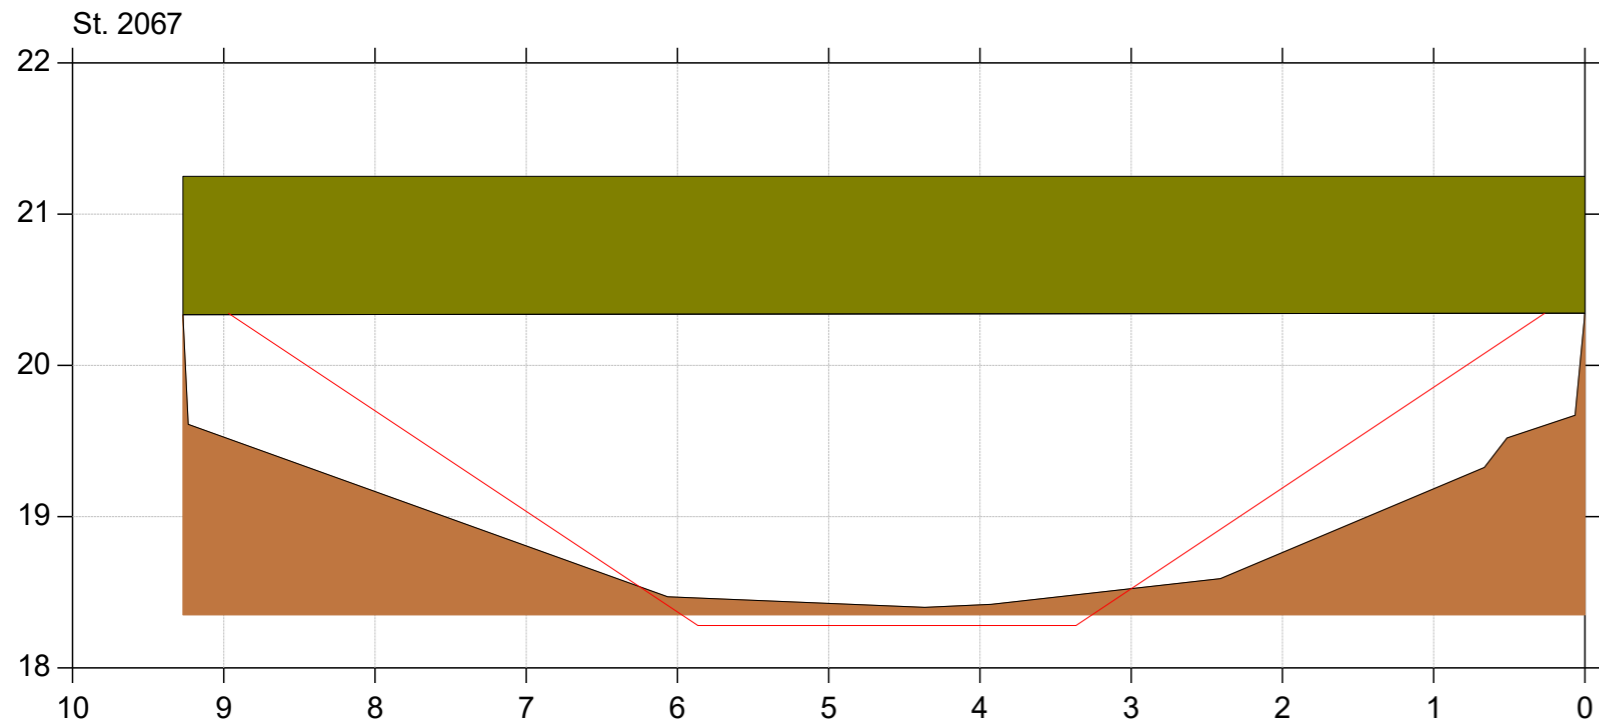

Almstrup Kanal

Regulativrevision 2020



Lodret akse : Kote i m DVR90, skala 1:50

Vandret akse : Afstand i m, skala 1:50



Bilag 4.1

— Almstrup Kanal Regulativ 2020
— Almstrup Kanal opmålt juni 2020

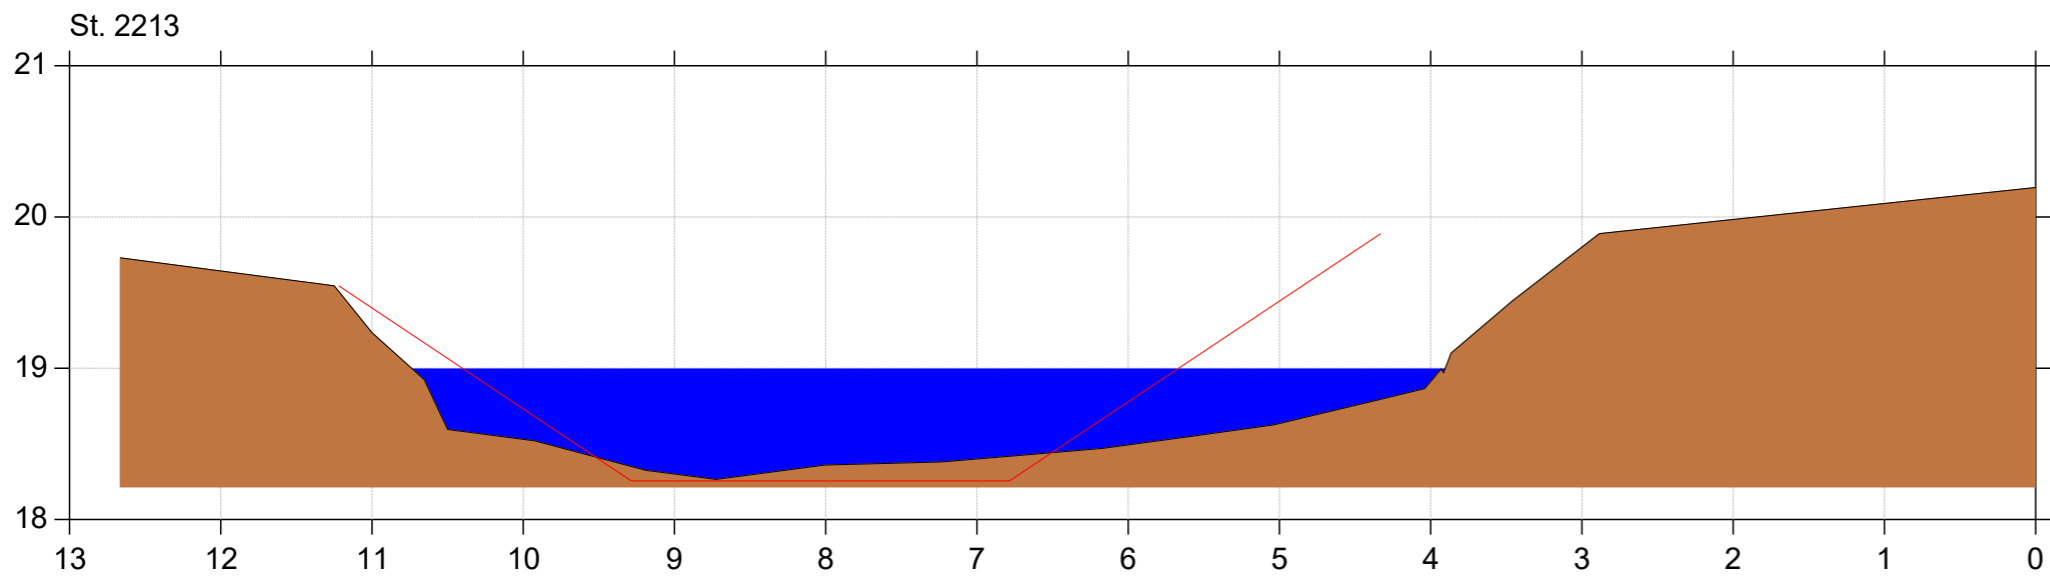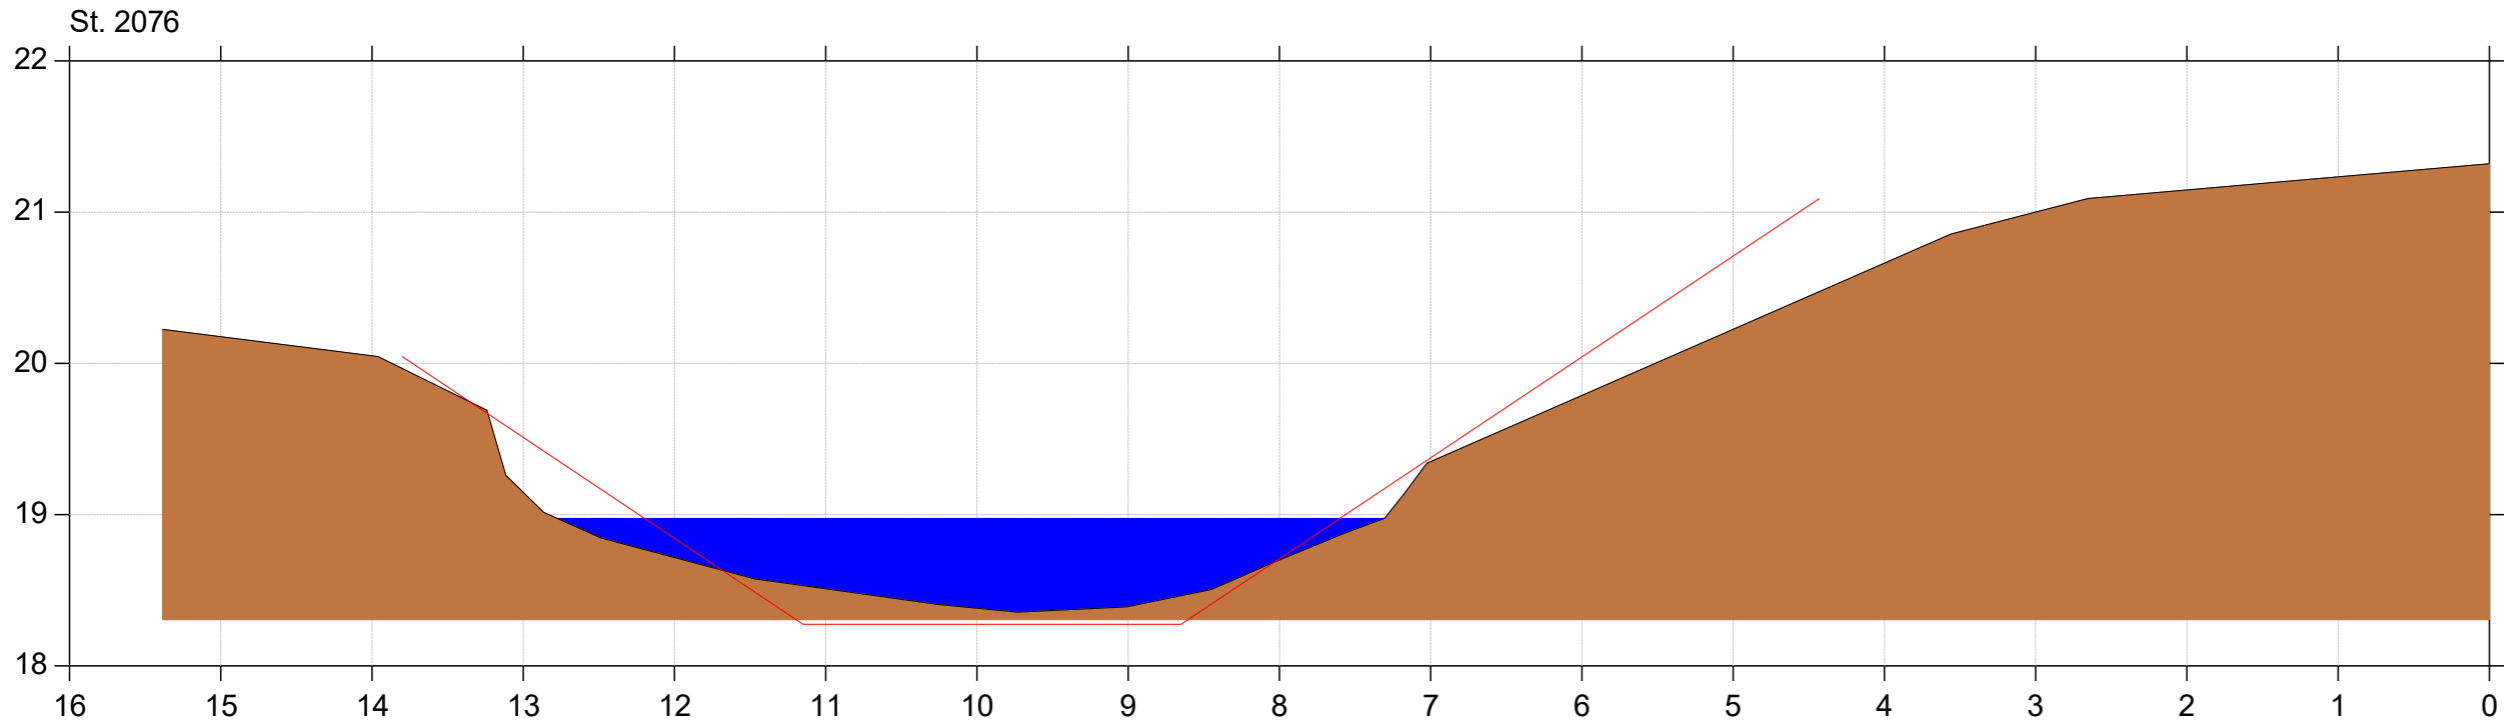

Almstrup Kanal

Regulativrevision 2020


Lodret akse : Kote i m DVR90, skala 1:50

Vandret akse : Afstand i m, skala 1:50



Bilag 4.1

— Almstrup Kanal Regulativ 2020
■ Almstrup Kanal opmålt juni 2020

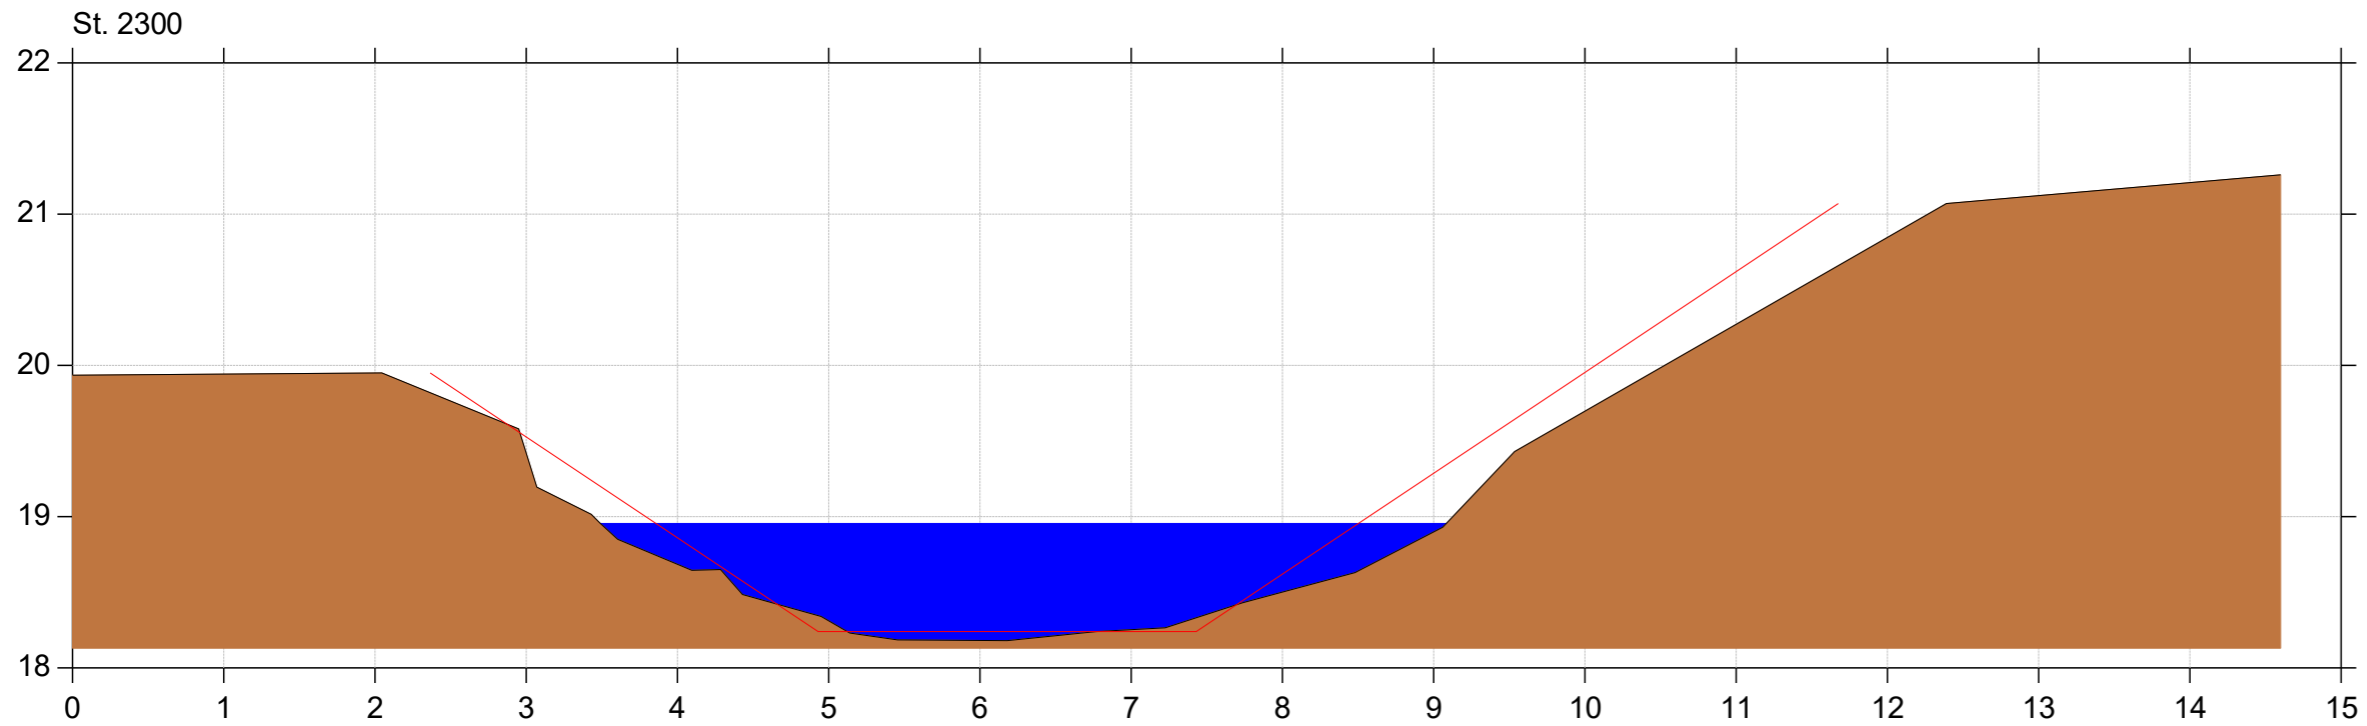

Almstrup Kanal

Regulativrevision 2020


Lodret akse : Kote i m DVR90, skala 1:50

Vandret akse : Afstand i m, skala 1:50



Bilag 4.1

— Almstrup Kanal Regulativ 2020
■ Almstrup Kanal opmålt juni 2020

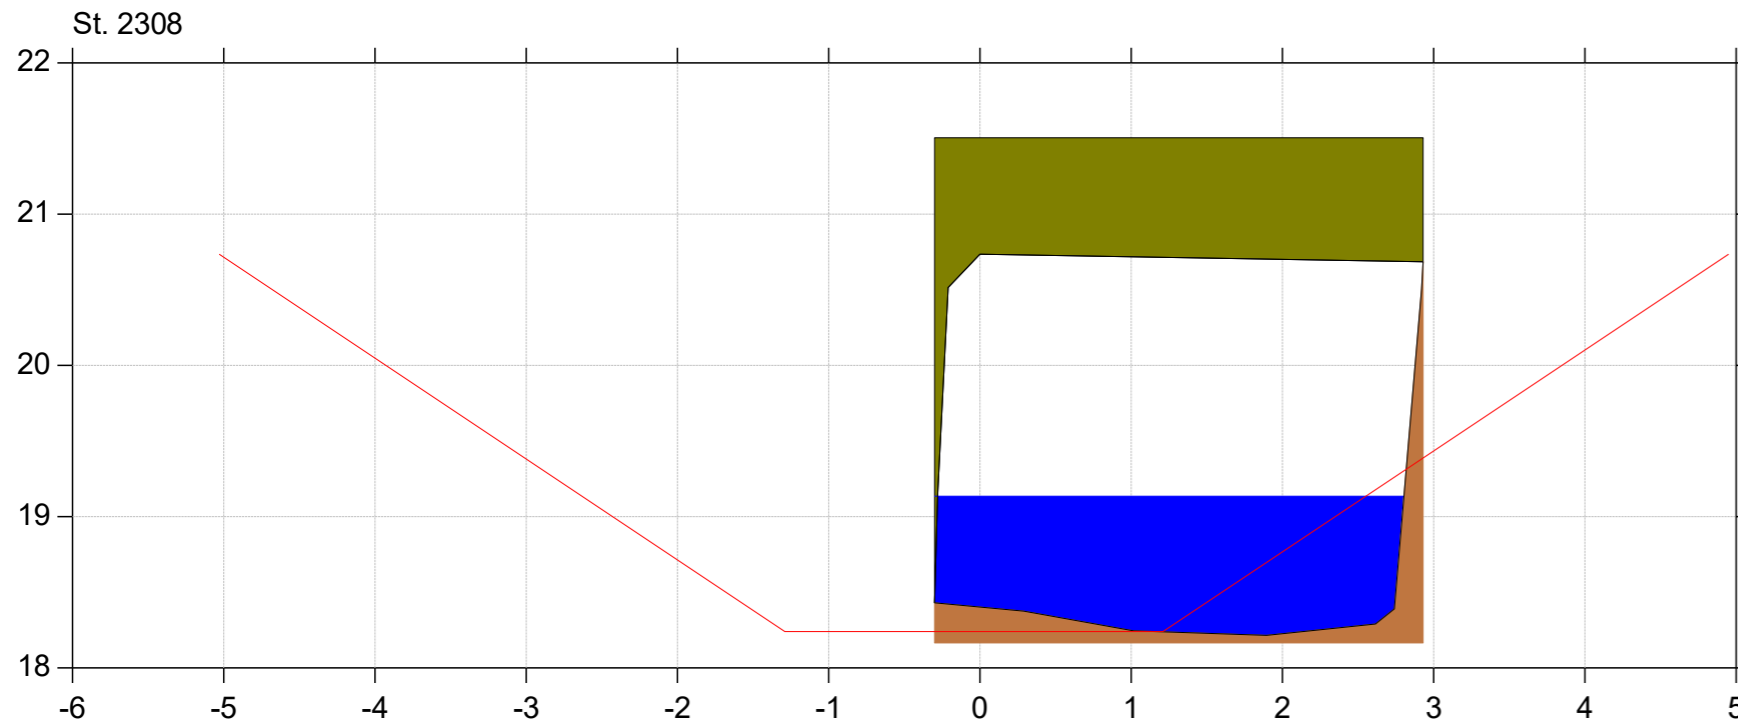

Almstrup Kanal

Regulativrevision 2020


Lodret akse : Kote i m DVR90, skala 1:50

Vandret akse : Afstand i m, skala 1:50



Bilag 4.1

— Almstrup Kanal Regulativ 2020
■ Almstrup Kanal opmålt juni 2020

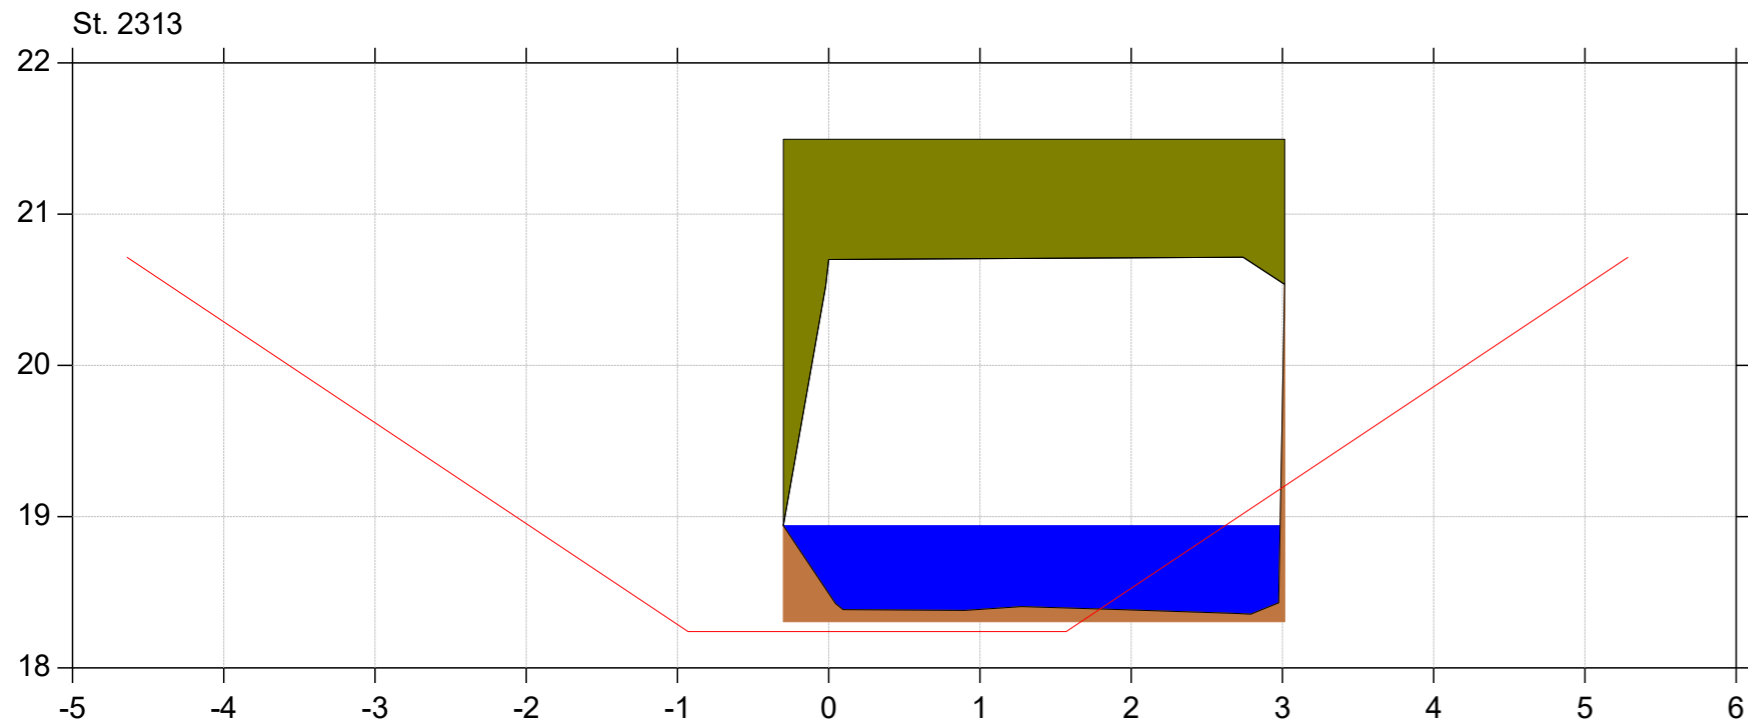

Almstrup Kanal

Regulativrevision 2020


Lodret akse : Kote i m DVR90, skala 1:50

Vandret akse : Afstand i m, skala 1:50



Bilag 4.1

— Almstrup Kanal Regulativ 2020
■ Almstrup Kanal opmålt juni 2020

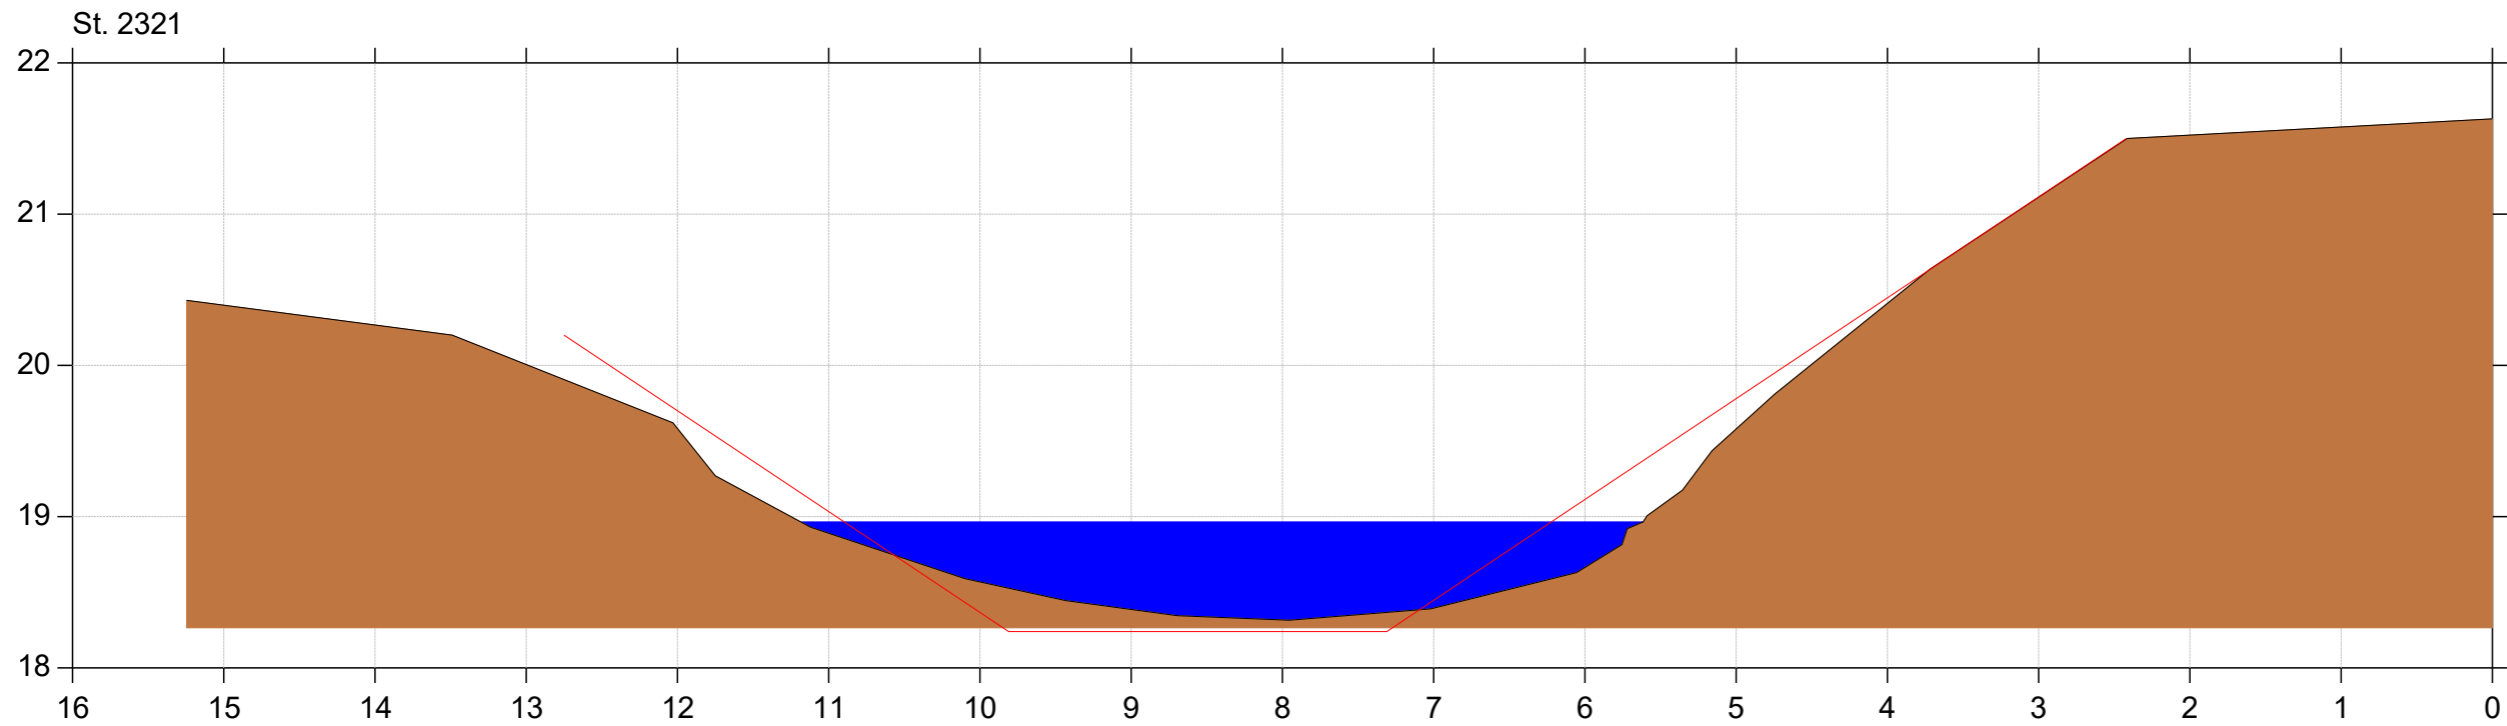

Almstrup Kanal

Regulativrevision 2020


Lodret akse : Kote i m DVR90, skala 1:50

Vandret akse : Afstand i m, skala 1:50



Bilag 4.1

— Almstrup Kanal Regulativ 2020
■ Almstrup Kanal opmålt juni 2020

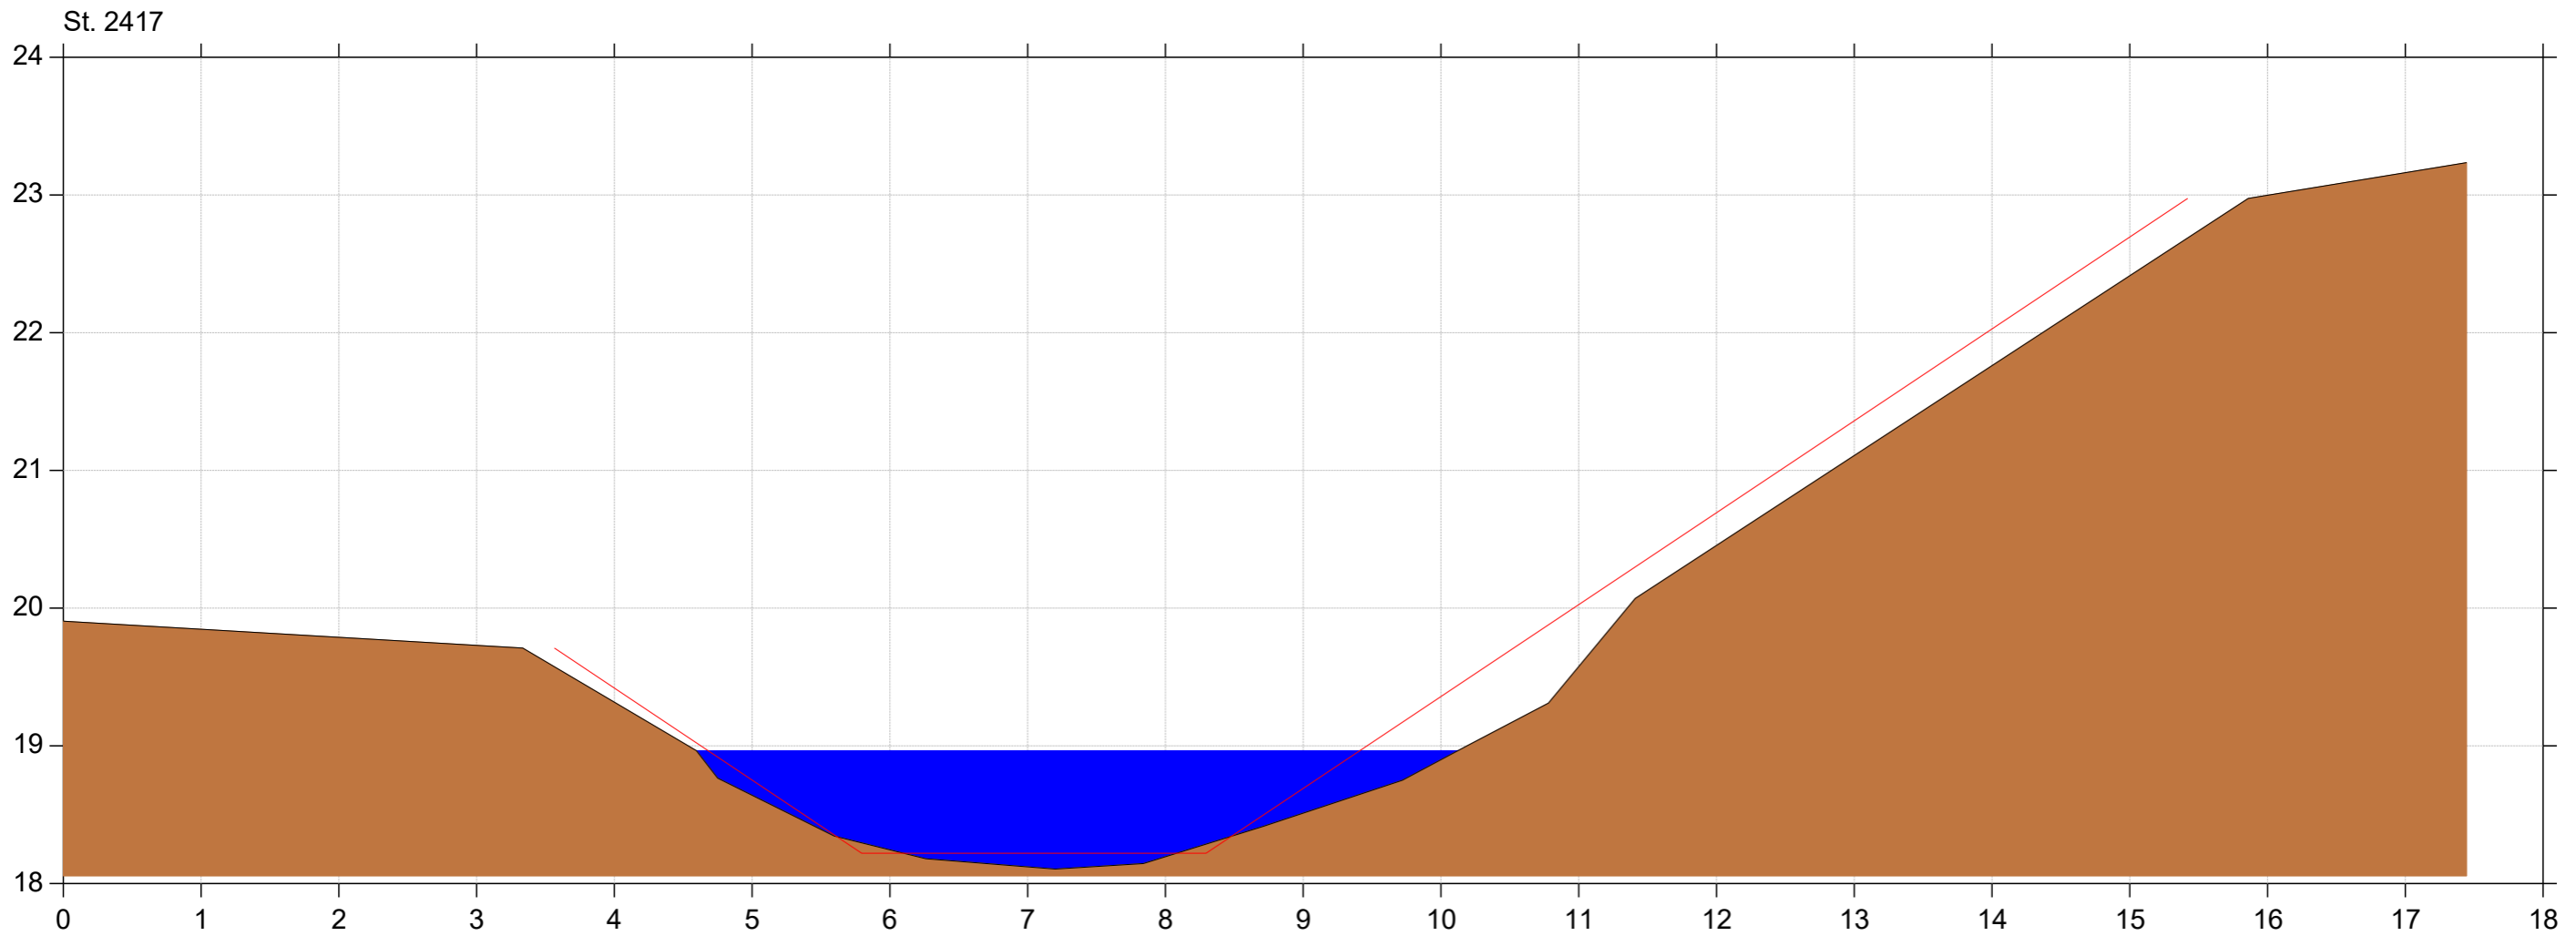

Almstrup Kanal

Regulativrevision 2020


Lodret akse : Kote i m DVR90, skala 1:50

Vandret akse : Afstand i m, skala 1:50



Bilag 4.1

— Almstrup Kanal Regulativ 2020
■ Almstrup Kanal opmålt juni 2020

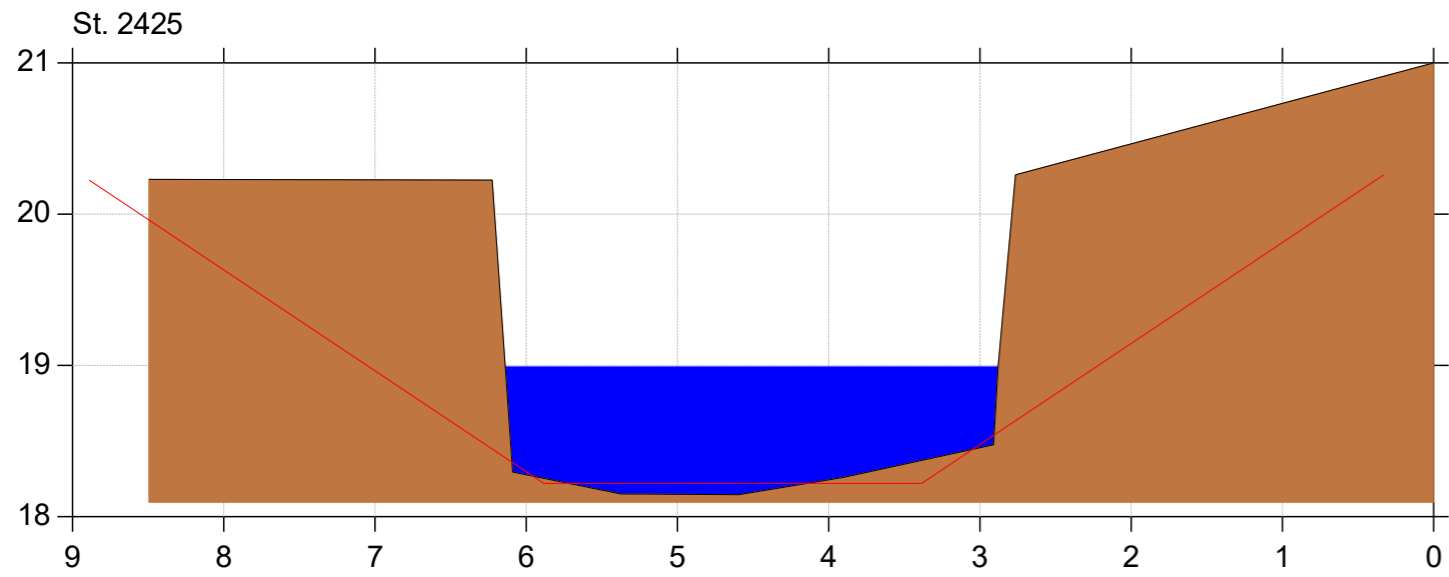

Almstrup Kanal

Regulativrevision 2020


Lodret akse : Kote i m DVR90, skala 1:50

Vandret akse : Afstand i m, skala 1:50



Bilag 4.1

— Almstrup Kanal Regulativ 2020
■ Almstrup Kanal opmålt juni 2020

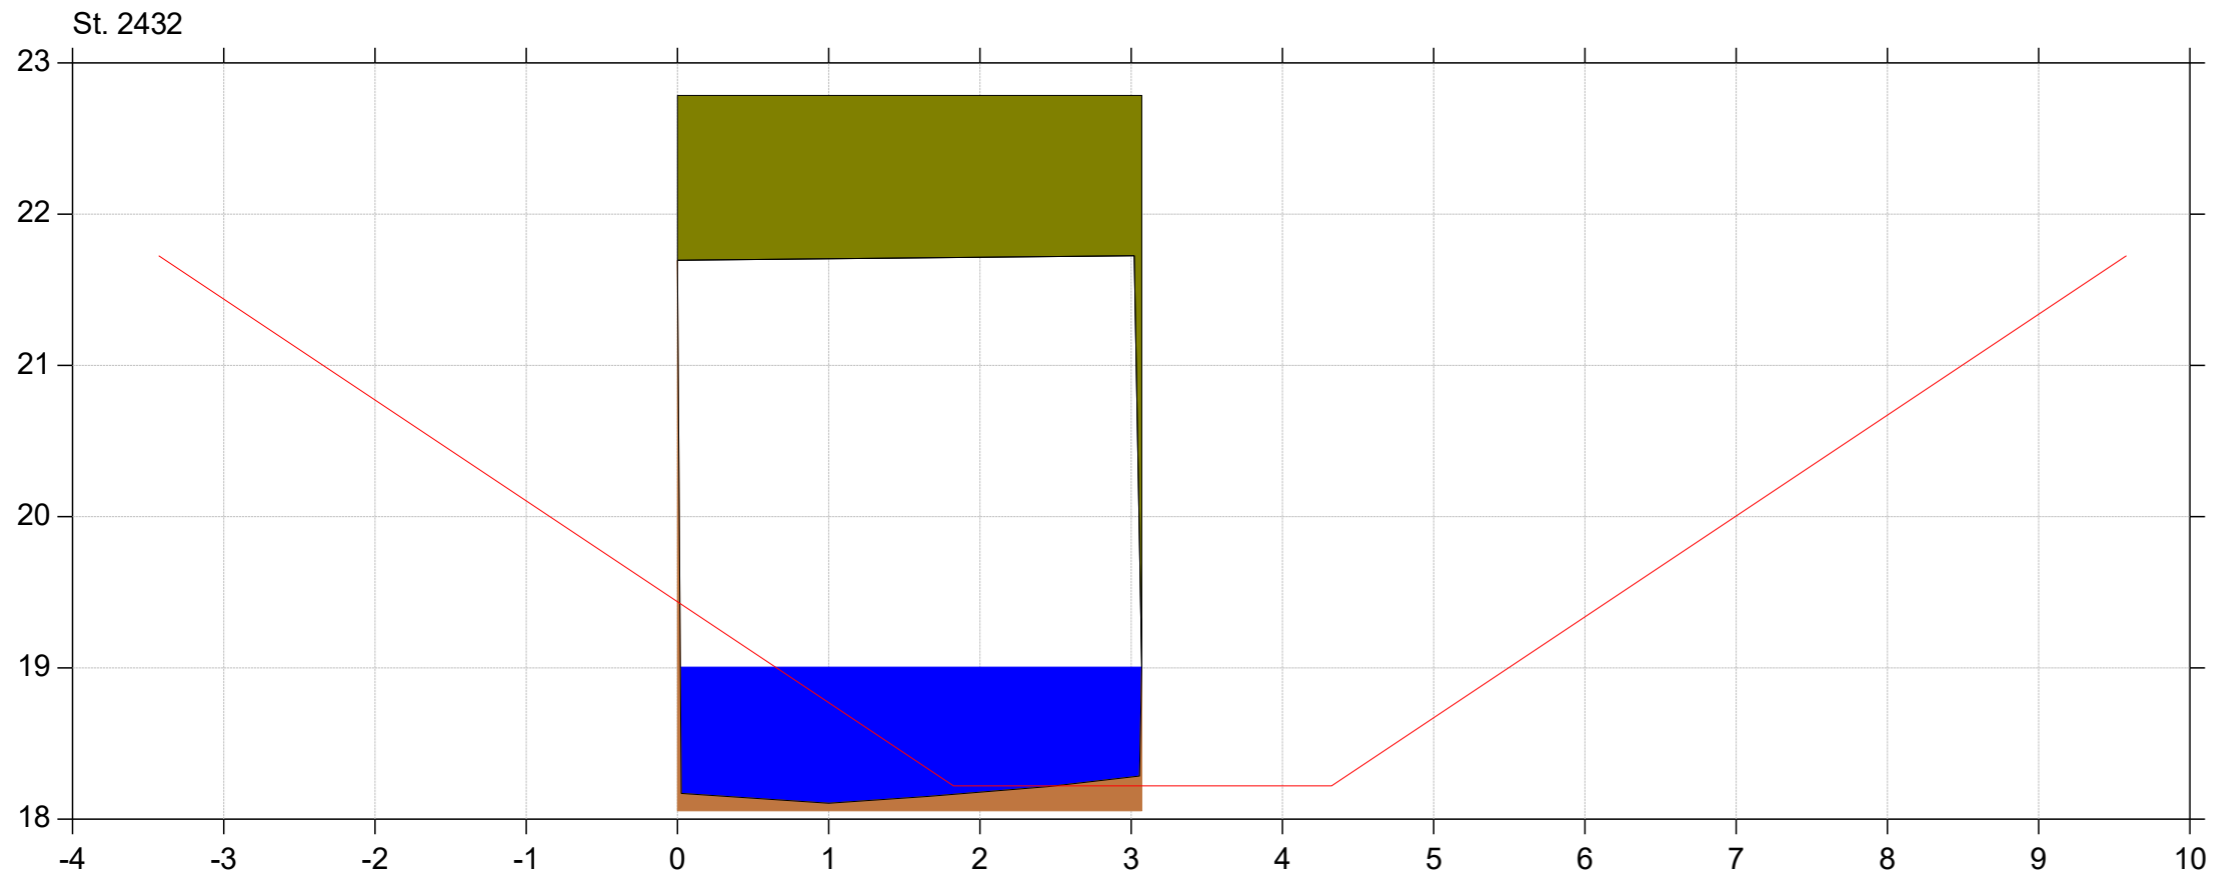

Almstrup Kanal

Regulativrevision 2020


Lodret akse : Kote i m DVR90, skala 1:50

Vandret akse : Afstand i m, skala 1:50



Bilag 4.1

— Almstrup Kanal Regulativ 2020
■ Almstrup Kanal opmålt juni 2020

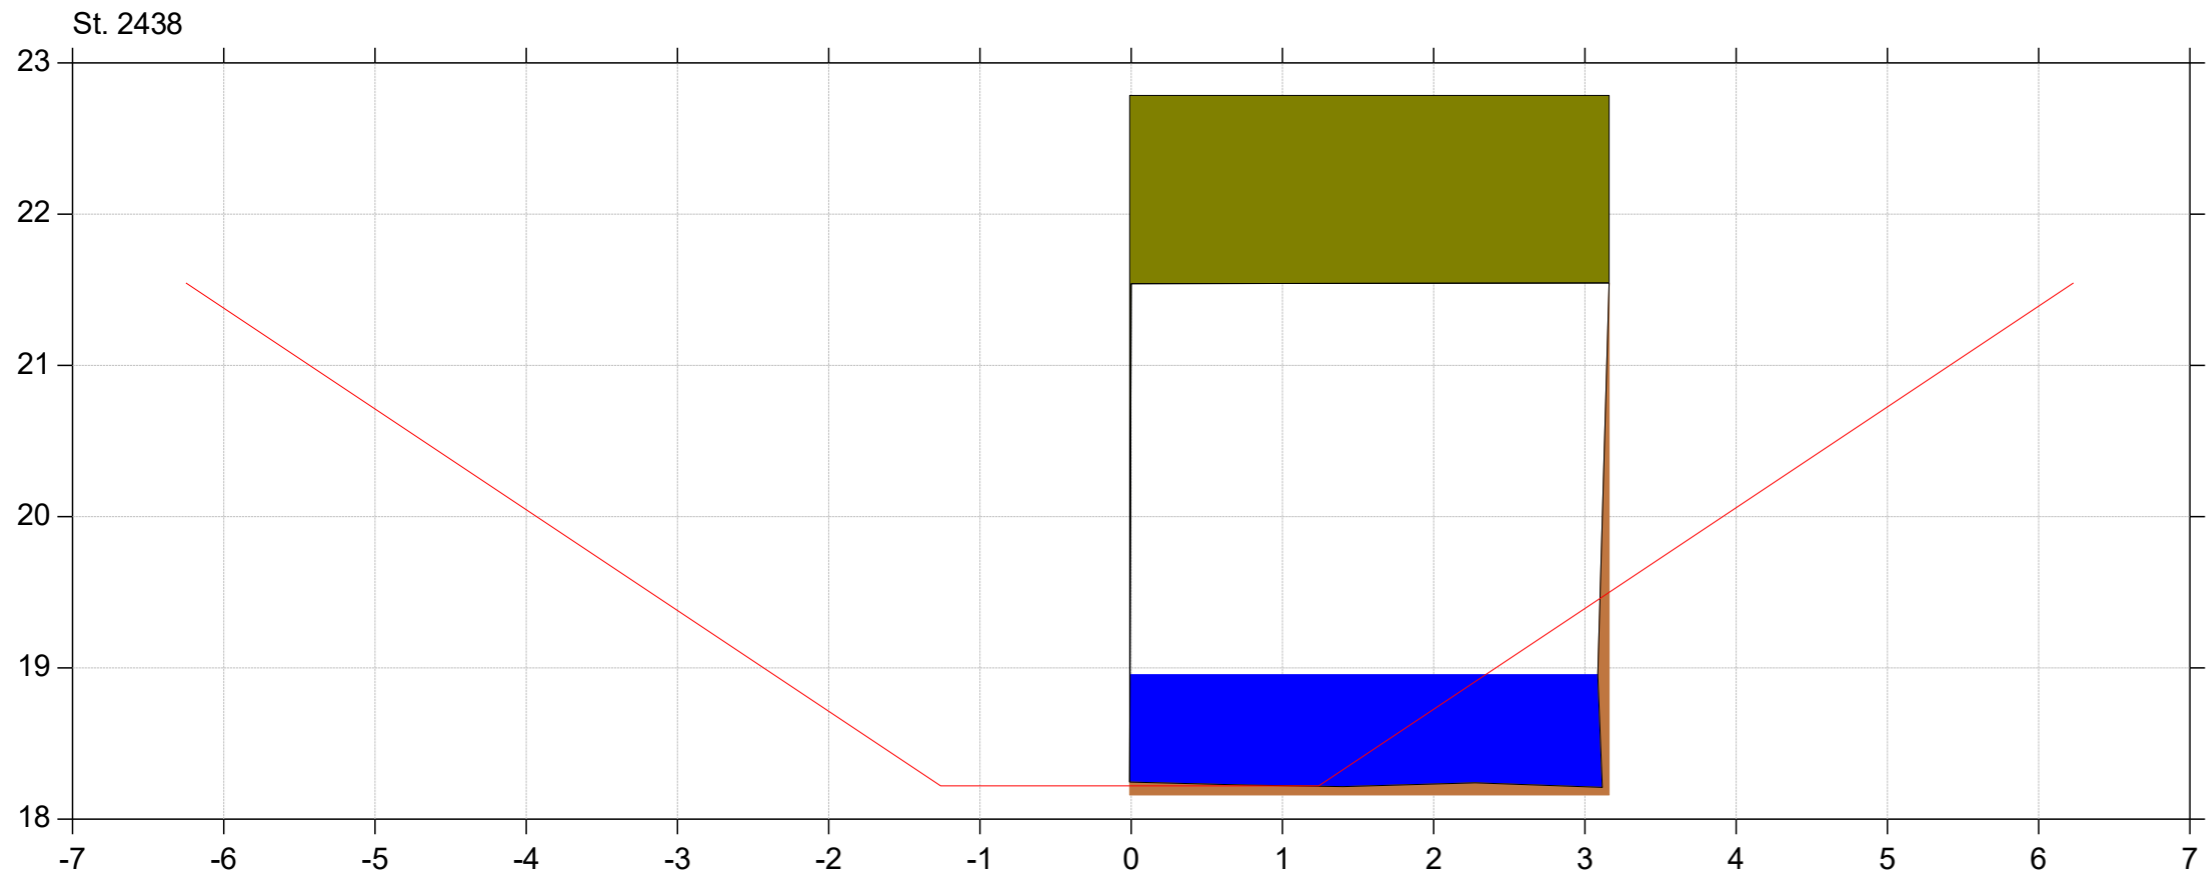

Almstrup Kanal

Regulativrevision 2020



Lodret akse : Kote i m DVR90, skala 1:50

Vandret akse : Afstand i m, skala 1:50



Bilag 4.1

— Almstrup Kanal Regulativ 2020
— Almstrup Kanal opmålt juni 2020

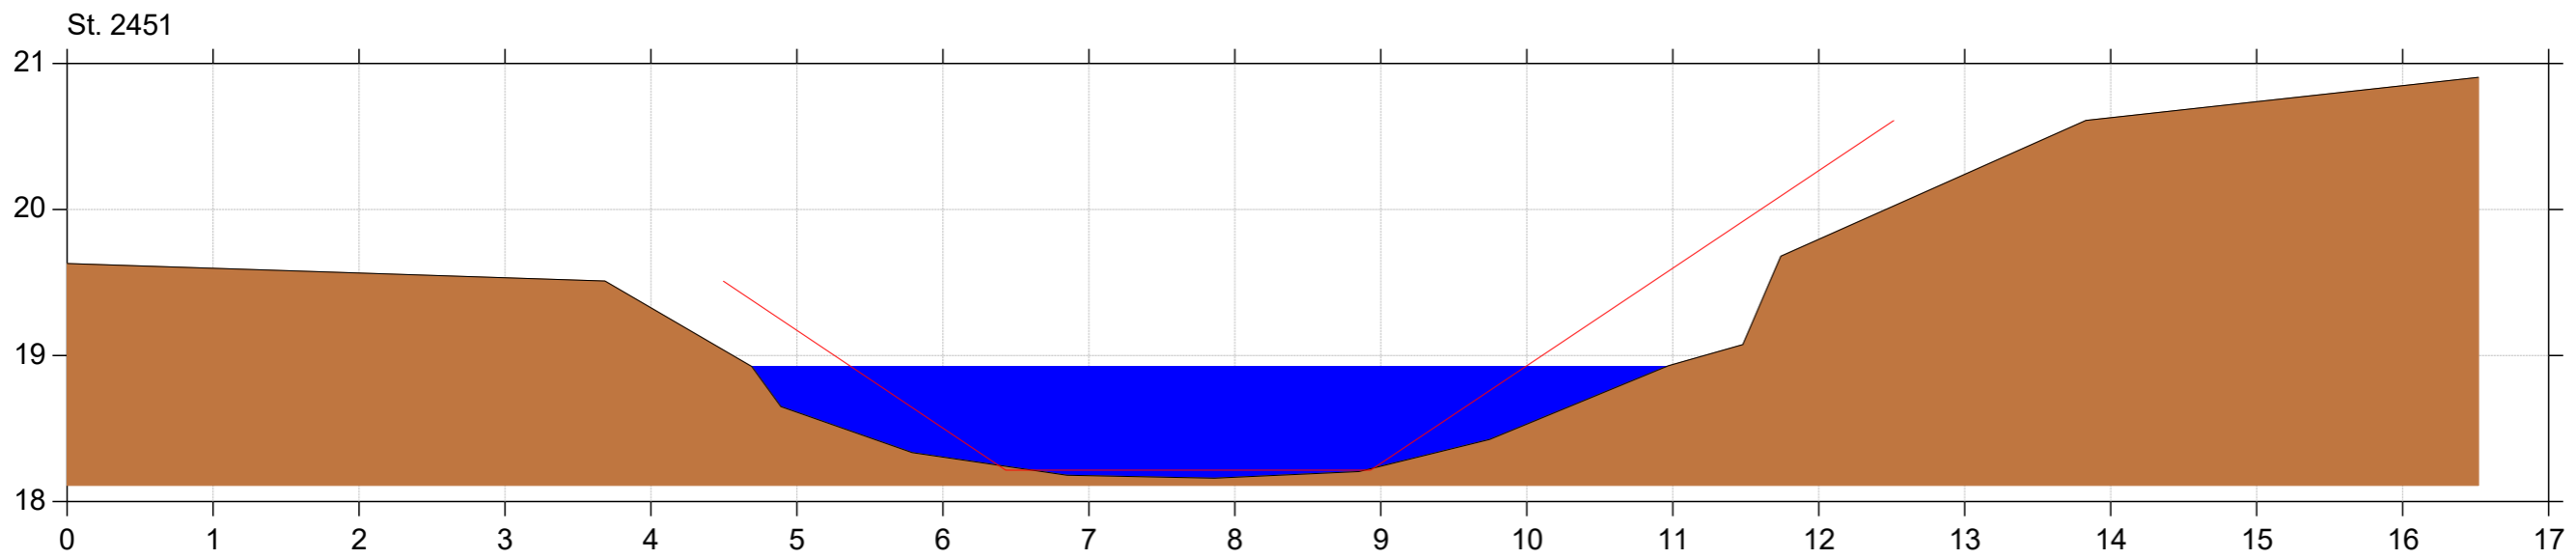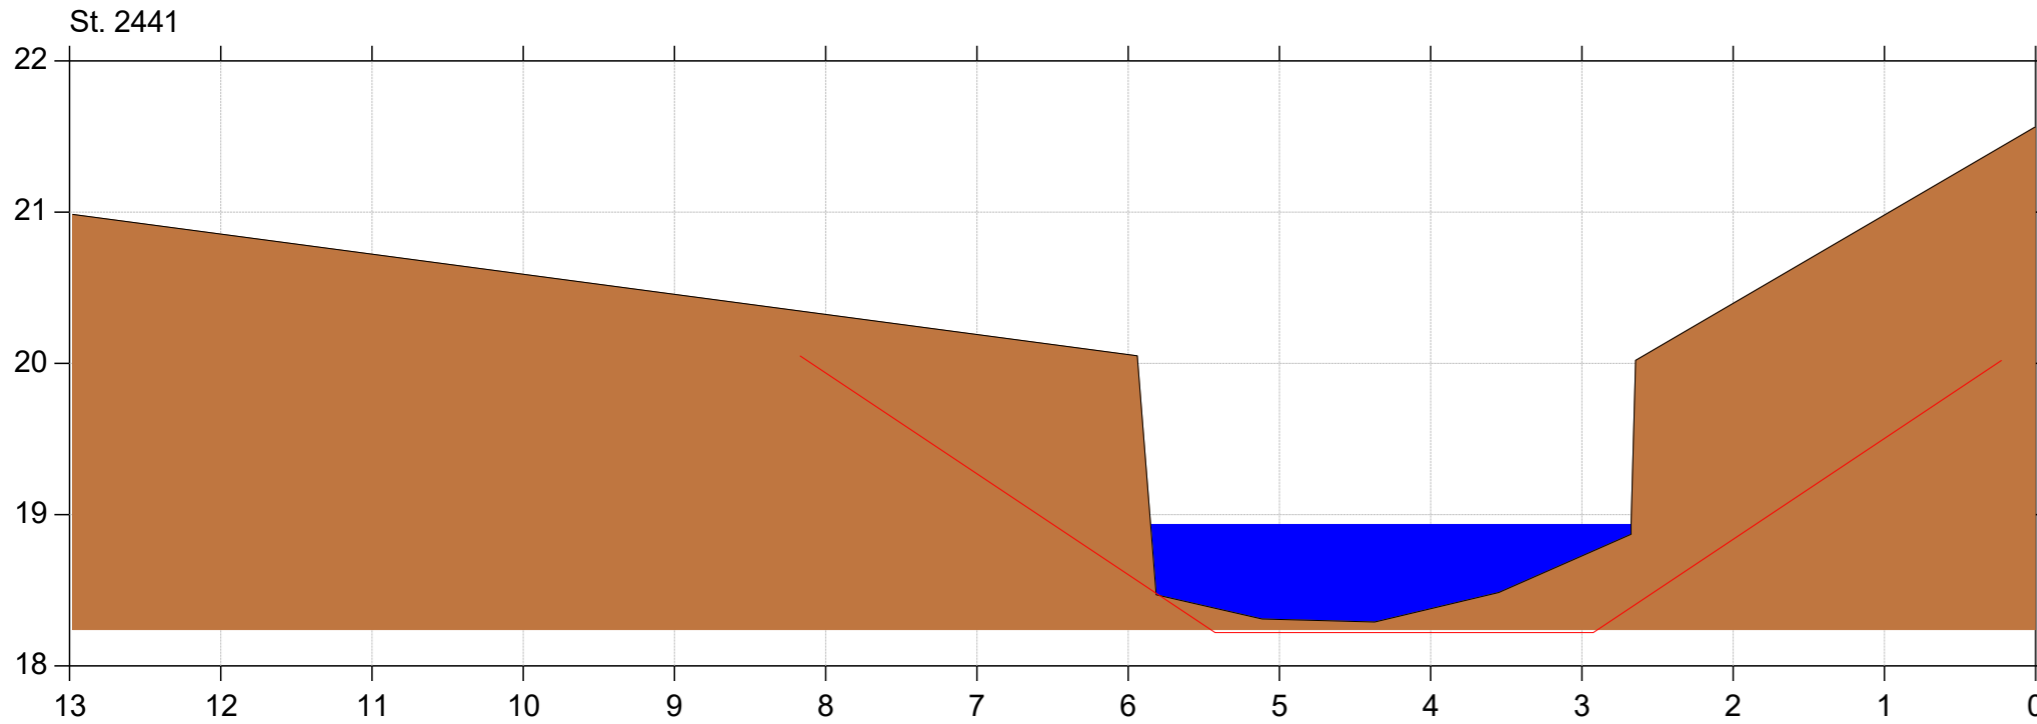

Almstrup Kanal

Regulativrevision 2020


Lodret akse : Kote i m DVR90, skala 1:50

Vandret akse : Afstand i m, skala 1:50



Bilag 4.1

— Almstrup Kanal Regulativ 2020
— Almstrup Kanal opmålt juni 2020

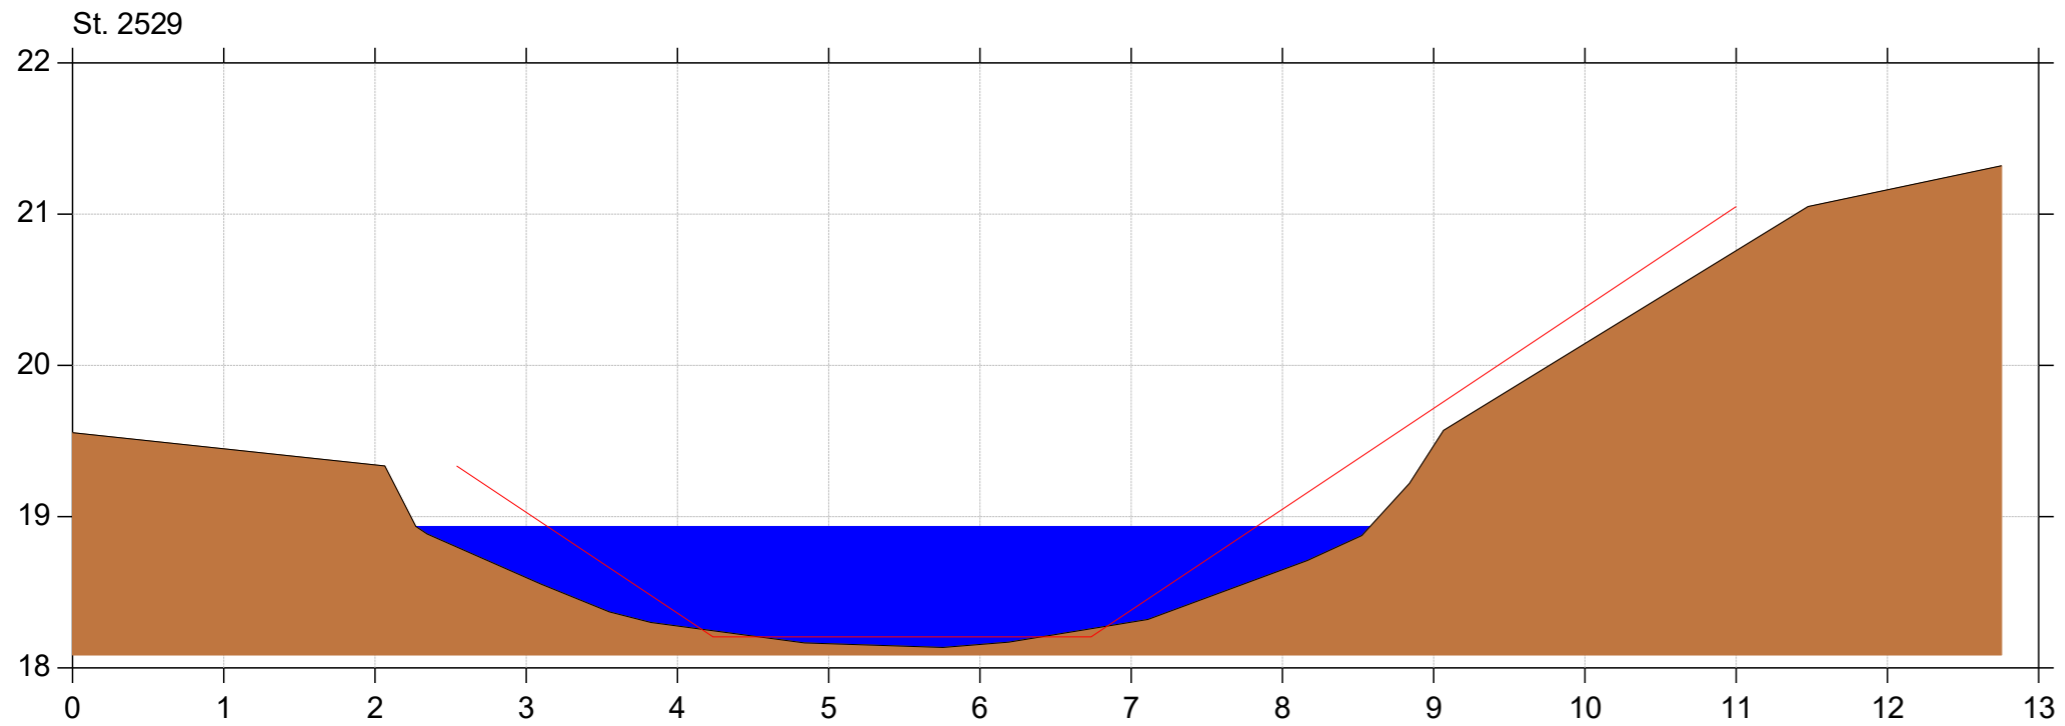

Almstrup Kanal

Regulativrevision 2020


Lodret akse : Kote i m DVR90, skala 1:50

Vandret akse : Afstand i m, skala 1:50



Bilag 4.1

— Almstrup Kanal Regulativ 2020
■ Almstrup Kanal opmålt juni 2020

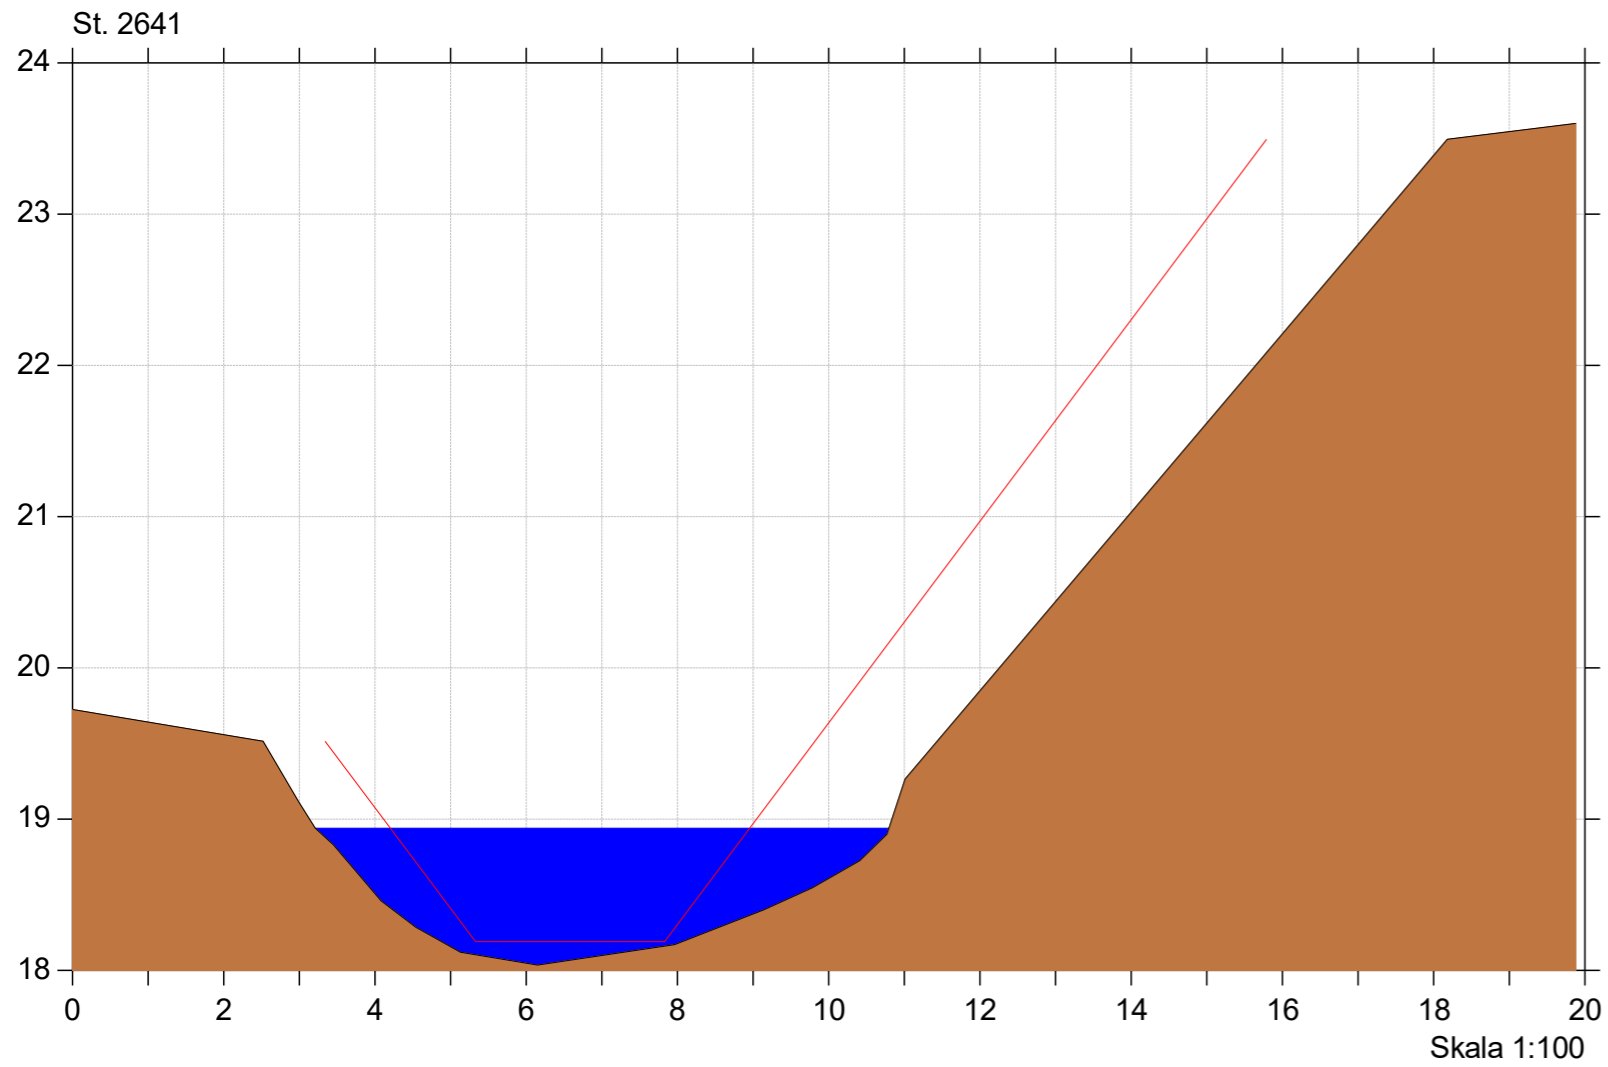

Almstrup Kanal

Regulativrevision 2020


Lodret akse : Kote i m DVR90, skala 1:50

Vandret akse : Afstand i m, skala 1:50



Bilag 4.1

— Almstrup Kanal Regulativ 2020
■ Almstrup Kanal opmålt juni 2020

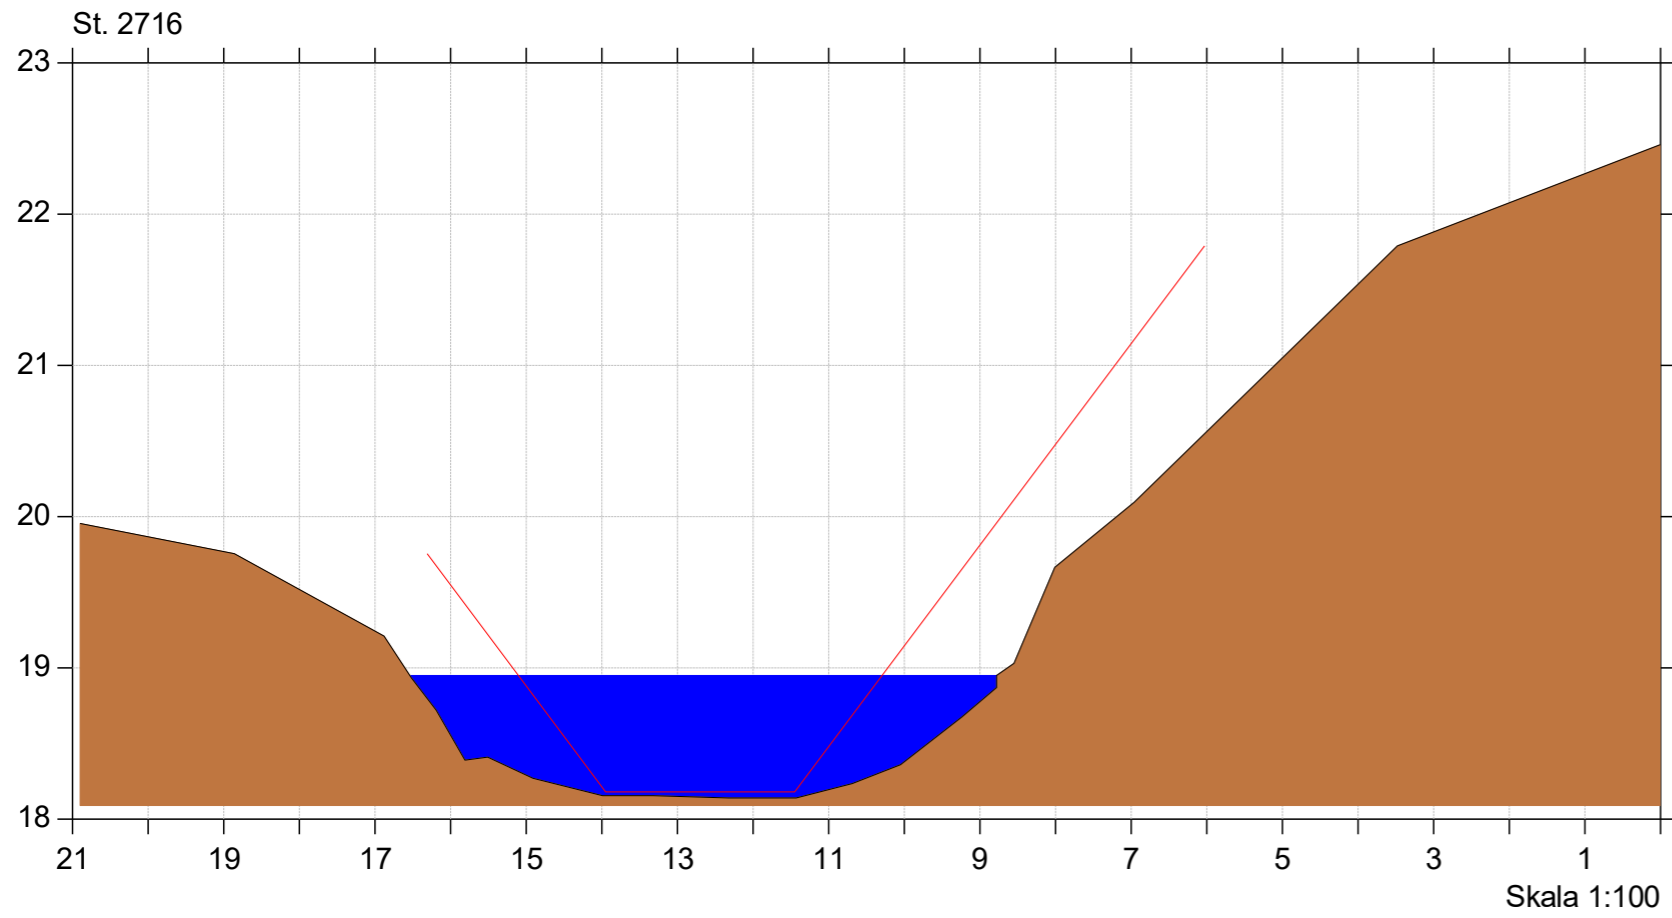

Almstrup Kanal

Regulativrevision 2020

Lodret akse : Kote i m DVR90, skala 1:50

Vandret akse : Afstand i m, skala 1:50



Bilag 4.1

- Almstrup Kanal Regulativ 2020
- Almstrup Kanal opmålt juni 2020

